


# WING - A 2 ND FLOOR PLAN

# WING - B 2 ND FLOOR PLAN

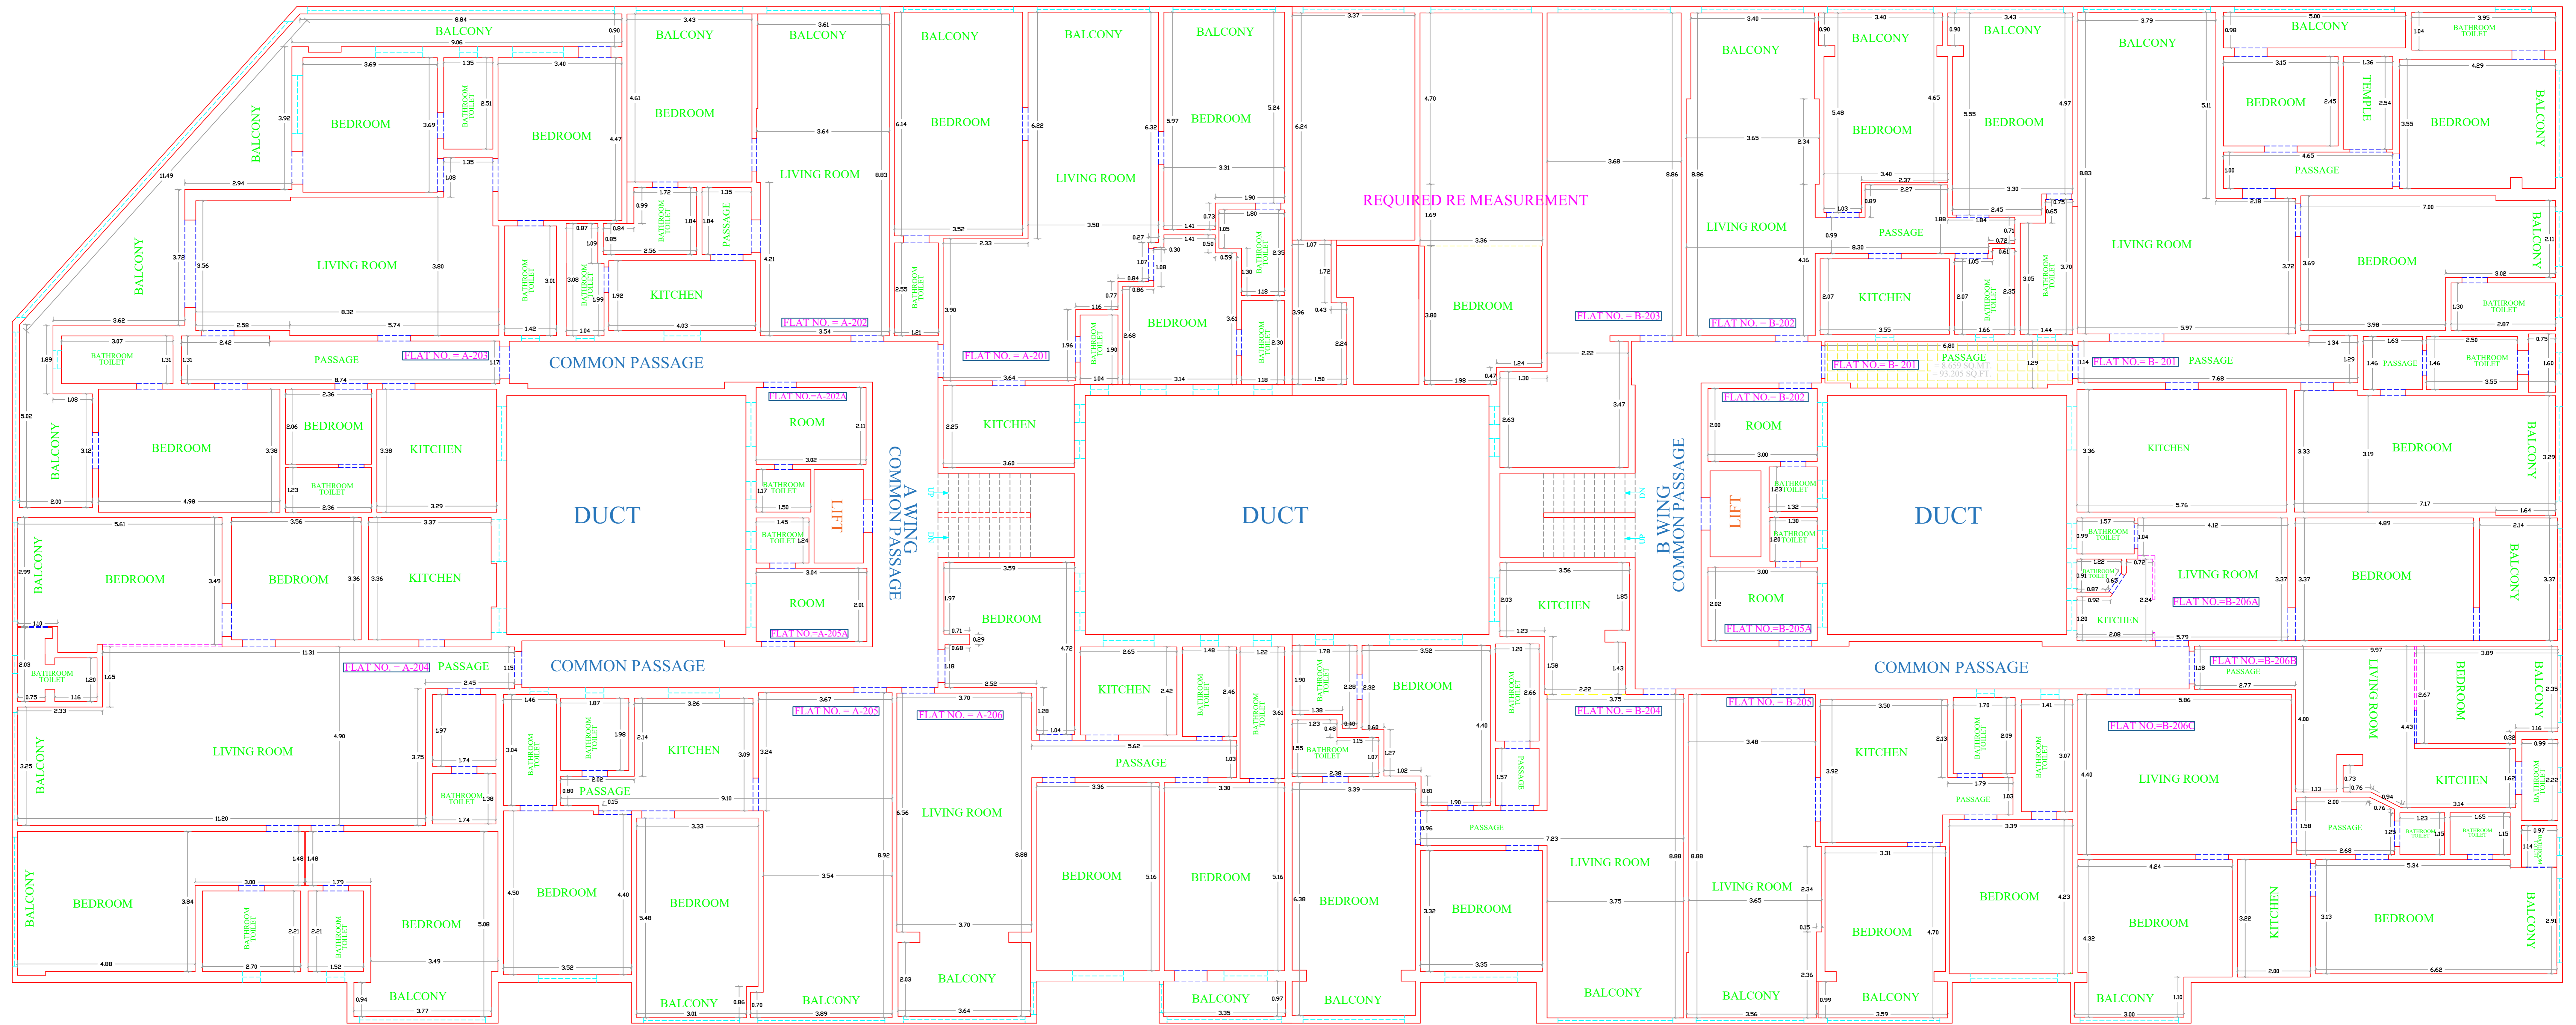

A WING 2 ND FLOOR		
FLAT NO.	USABLE CARPET AREA	
	IN SQ.MT.	IN SQ.FT.
A-201	111.375	1198.840
A-202	65.399	703.954
A-202A	8.33	89.664
A-203	158.465	1705.717
A-204	160.51	1727.729
A-205	86.715	933.400
A-205A	8.141	87.629
A-206	104.88	1128.928

B WING 2 ND FLOOR		
FLAT NO.	USABLE CARPET AREA	
	IN SQ.MT.	IN SQ.FT.
B-201	166.416	1791.301
B-201( PASSAGE)	8.659	93.205
B-202	97.257	1046.874
B-203		
B-204	106.004	1141.027
B-205	85.475	920.052
B-205A	7.867	84.680
B-206A	43.231	465.338
B-206B	33.484	360.421
B-206C	78.948	849.796

WALL ——— DOOR - - - -  
 WINDOW - - - - STAIRCASE - - - -  
 WOODEN PARTITION(WALL) - - - -

NOTE:-  
 1) ALL DIMENSION IN METER  
 2) TOTAL CARPET AREA BY POLY LINE METHOD

SIMLA HOUSE,  
 MALABAR HILL, GRANT ROAD( W ),  
 MUMBAI- 400026

DATE : 28-02-2026

DRAWING BY :-

NILESH S. PATEL

SHARMA SURVEYOR  
 A/302,ASHAPURA HERITAGE.,  
 CHARKOP VILLAGE,  
 KANDIVALI(W),MUMBAI-400067  
 PHONE No. 9820083159