


# WING - A 3 RD FLOOR PLAN

# WING - B 3 RD FLOOR PLAN

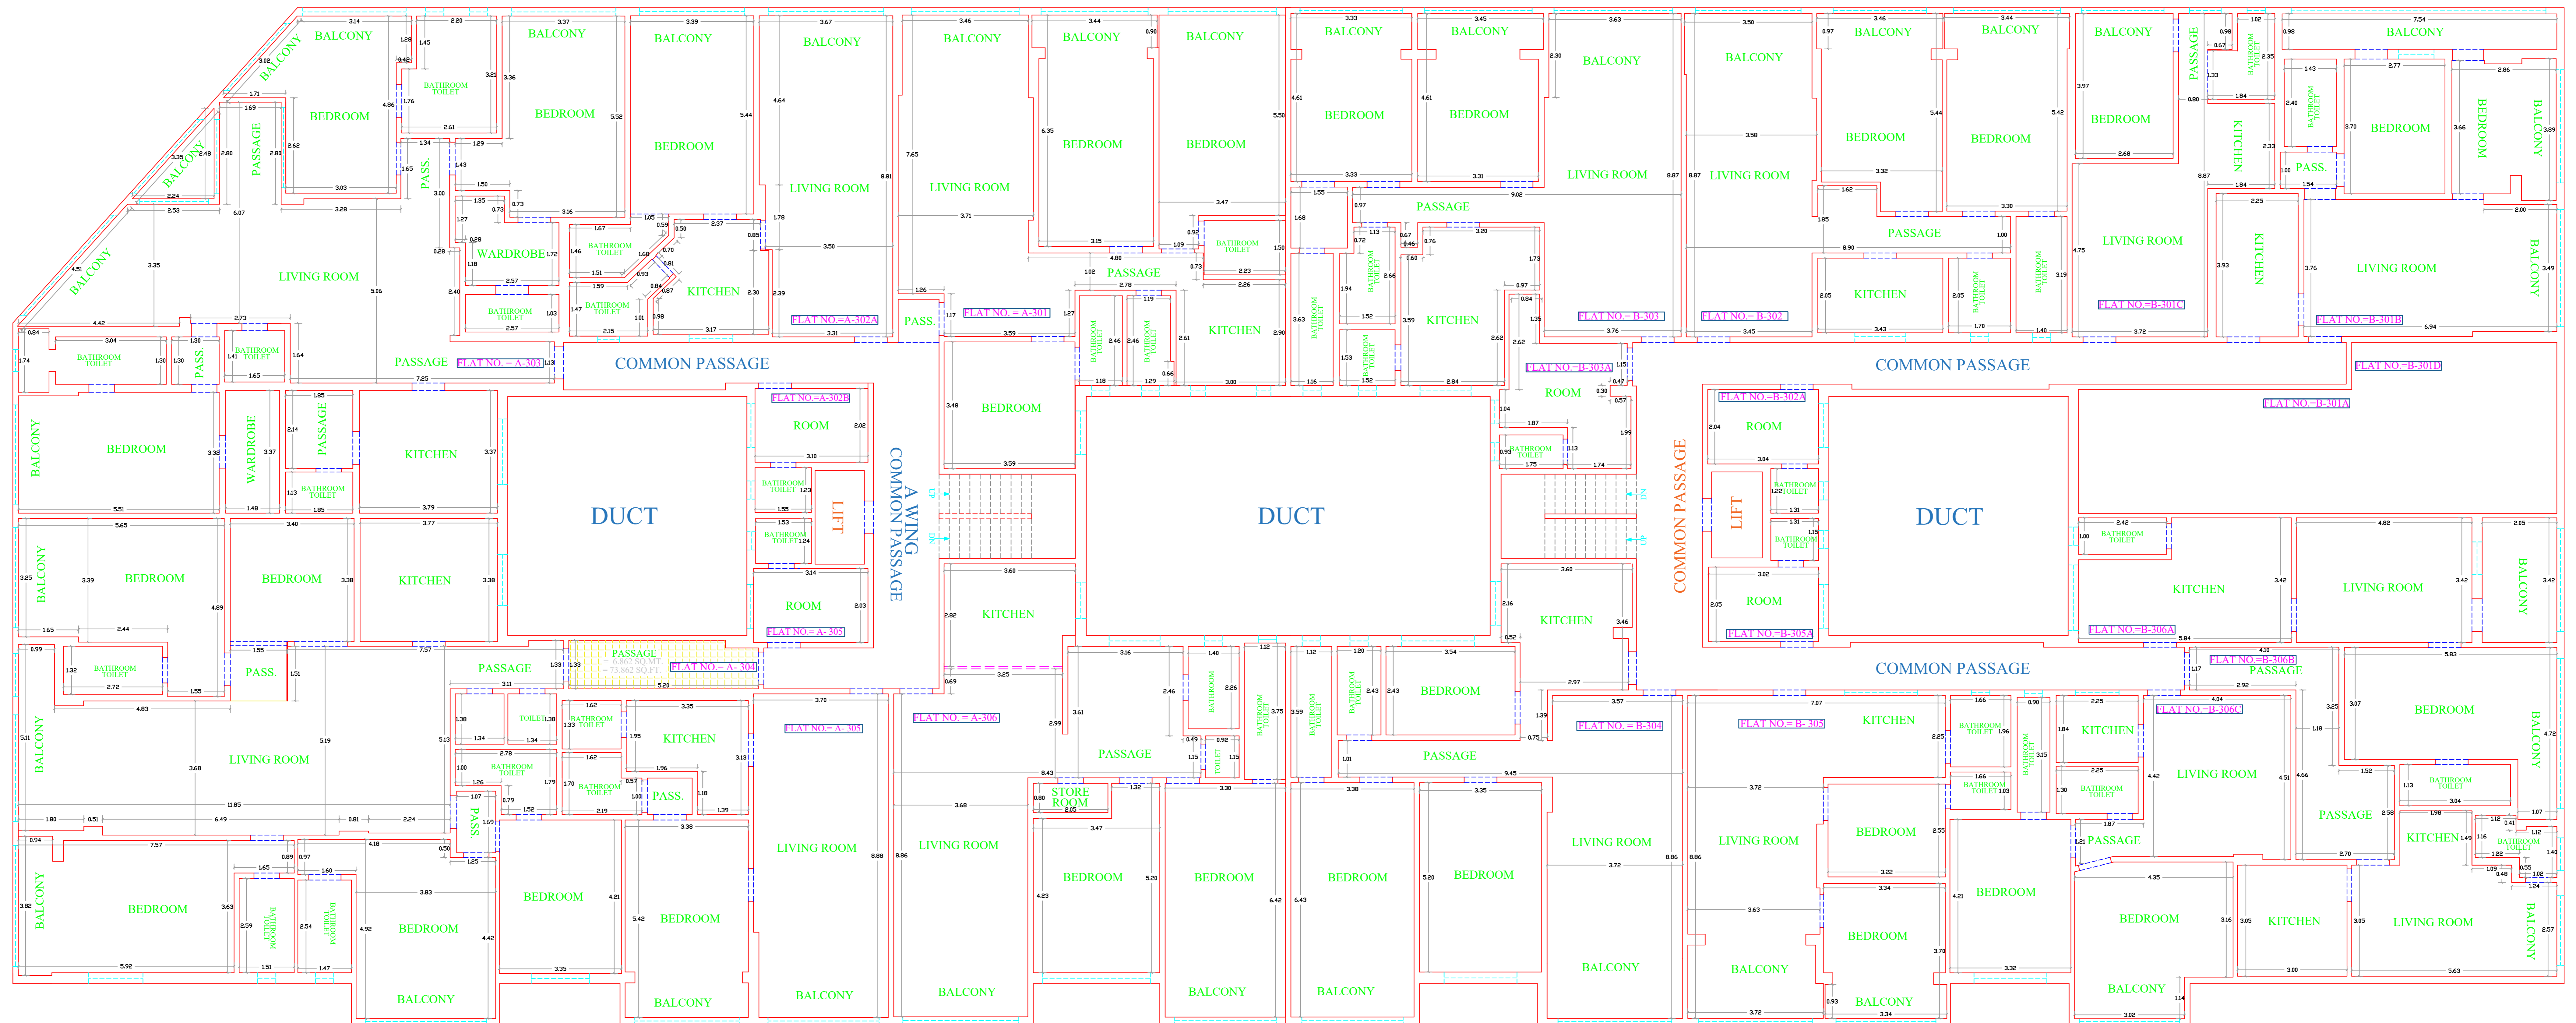

A WING 3 RD FLOOR		
FLAT NO.	USABLE CARPET AREA	
	IN SQ.MT.	IN SQ.FT.
A-301	109.498	1178.636
A-302A	66.223	712.824
A-302B	8.404	90.460
A-303	162.612	1750.355
A-304	182.239	1961.620
A-304(PASSAGE)	6.862	73.862
A-305	74.826	805.427
A-306	107.042	1152.200

B WING 3 RD FLOOR		
FLAT NO.	USABLE CARPET AREA	
	IN SQ.MT.	IN SQ.FT.
B-301A		
B-301B	68.942	742.091
B-301-C	40.307	433.864
B-301D		
B-302	88.389	951.419
B-302A	8.026	86.391
B-303	96.106	1034.484
B-303A	12.805	137.833
B-304	106.508	1146.452
B-305	65.469	704.708
B-305A	7.957	85.649
B-306A	66.892	720.025
B-306B	46.166	496.930
B-306C	61.607	663.137

NOTE:-  
1) ALL DIMENSION IN METER  
2) TOTAL CARPET AREA BY POLY LINE METHOD

SIMLA HOUSE,  
MALABAR HILL, GRANT ROAD (W),  
MUMBAI- 400026

WALL ——— DOOR - - - - -  
WINDOW - - - - - STAIRCASE - - - - -  
WOODEN PARTITION(WALL) - - - - -

DATE : 28-02-2026

DRAWING BY :-  
NILESH S. PATEL

SHARMA SURVEYOR  
A/302,ASHAPURA HERITAGE.,  
CHARKOP VILLAGE,  
KANDIVALI(W),MUMBAI-400067  
PHONE No. 9820083159