


WING - A 5 TH FLOOR PLAN

WING - B 5 TH FLOOR PLAN

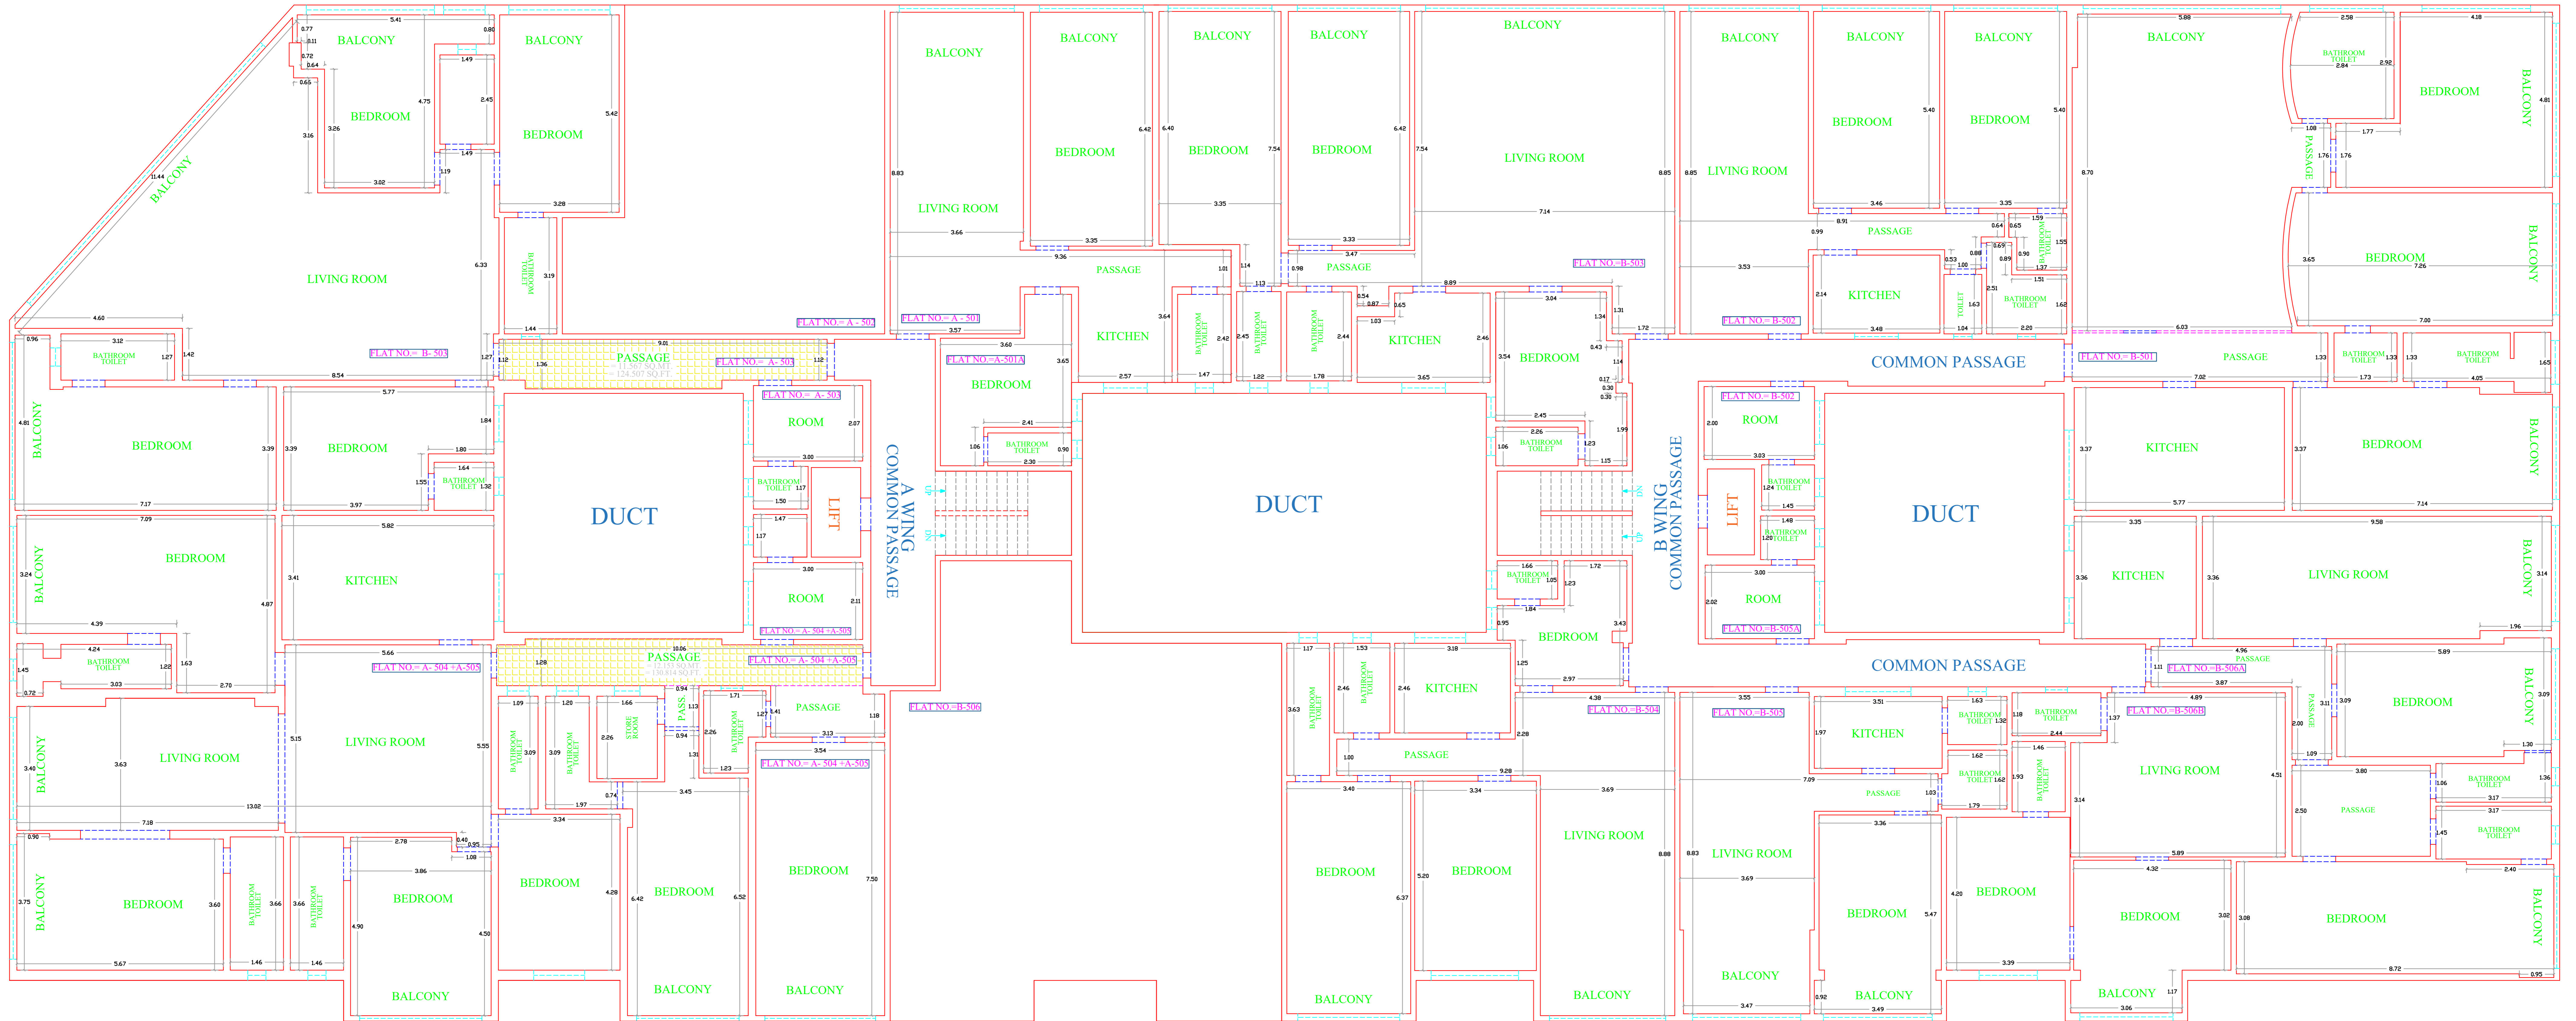

A WING 5 TH FLOOR		
FLAT NO.	USABLE CARPET AREA	
	IN SQ.MT.	IN SQ.FT.
A-501	70.129	754.868
A-501A	13.759	148.101
A-502		
A-503	170.626	1836.618
A-503(PASSAGE)	11.567	124.507
A-504+A-505	252.045	2713.012
A-504+A-505(PASSAGE)	12.153	130.814
A-506		

B WING 5 TH FLOOR		
FLAT NO.	USABLE CARPET AREA	
	IN SQ.MT.	IN SQ.FT.
B-501	172.639	1858.286
B-502	98.192	1056.938
B-503	136.362	1467.800
B-504	106.158	1142.684
B-505	66.021	710.650
B-505A	8.076	86.930
B-506A	115.319	1241.293
B-506B	62.251	670.069

NOTE:-
1) ALL DIMENSION IN METER
2) TOTAL CARPET AREA BY POLY LINE METHOD

SIMLA HOUSE,
MALABAR HILL, GRANT ROAD (W),
MUMBAI - 400026

WALL ——— DOOR ———
WINDOW ——— STAIRCASE ———
WOODEN PARTITION(WALL) ———

DATE : 28-02-2026 DRAWING BY :-
NILESH S. PATEL

SHARMA SURVEYOR
A/302,ASHAPURA HERITAGE.,
CHARKOP VILLAGE,
KANDIVALI(W),MUMBAI-400067
PHONE No. 9820083159