


WING - A 6 TH FLOOR PLAN

WING - B 6 TH FLOOR PLAN

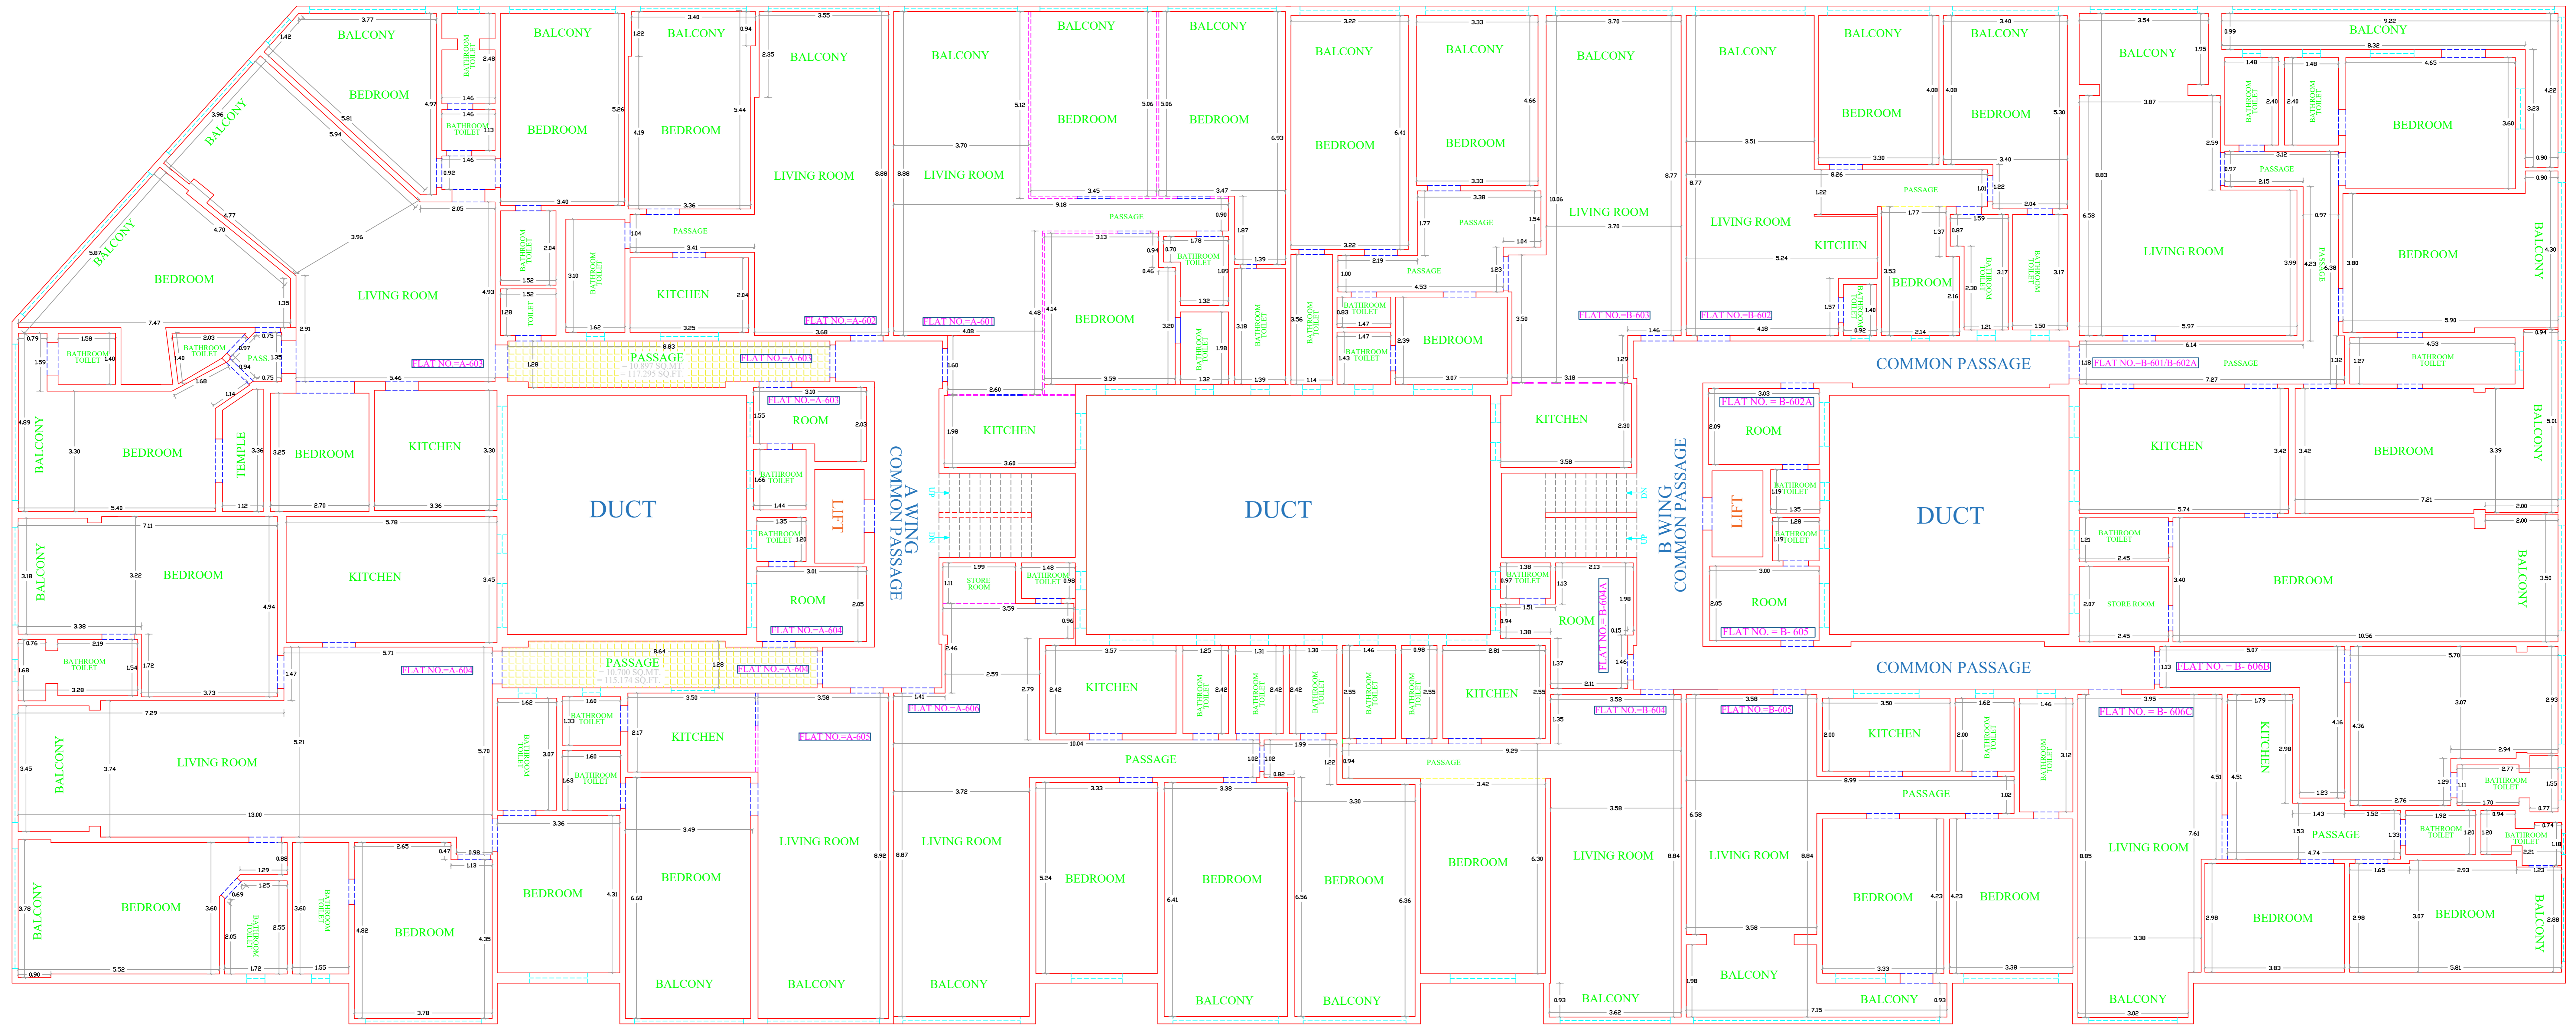

A WING 6 TH FLOOR		
FLAT NO.	USABLE CARPET AREA	
	IN SQ.MT.	IN SQ.FT.
A-601	114.15	1228.710
A-602	66.264	713.265
A-603	170.642	1836.790
A-603(PASSAGE)	10.897	117.295
A-604	189.07	2035.149
A-604(PASSAGE)	10.7	115.174
A-605	67.647	728.152
A-606	132.183	1422.817

B WING 6 TH FLOOR		
FLAT NO.	USABLE CARPET AREA	
	IN SQ.MT.	IN SQ.FT.
B-601/602A	221.456	2383.752
B-602	87.739	944.422
B-603	109.059	1173.911
B-604	69.239	745.288
B-604A	10.261	110.449
B-605	92.238	992.849
B-606B	33.98	365.760
B-606C	78.583	845.867

WALL ——— DOOR - - - -
 WINDOW - - - - STAIRCASE - - - -
 WOODEN PARTITION(WALL) - - - -

NOTE:-
 1) ALL DIMENSION IN METER
 2) TOTAL CARPET AREA BY POLY LINE METHOD

SIMLA HOUSE,
 MALABAR HILL, GRANT ROAD (W),
 MUMBAI- 400026

DATE : 28-02-2026

DRAWING BY :-
 NILESH S. PATEL

SHARMA SURVEYOR
 A/302,ASHAPURA HERITAGE.,
 CHARKOP VILLAGE,
 KANDIVALI(W),MUMBAI-400067
 PHONE No. 9820083159