


WING - B 1 ST FLOOR PLAN

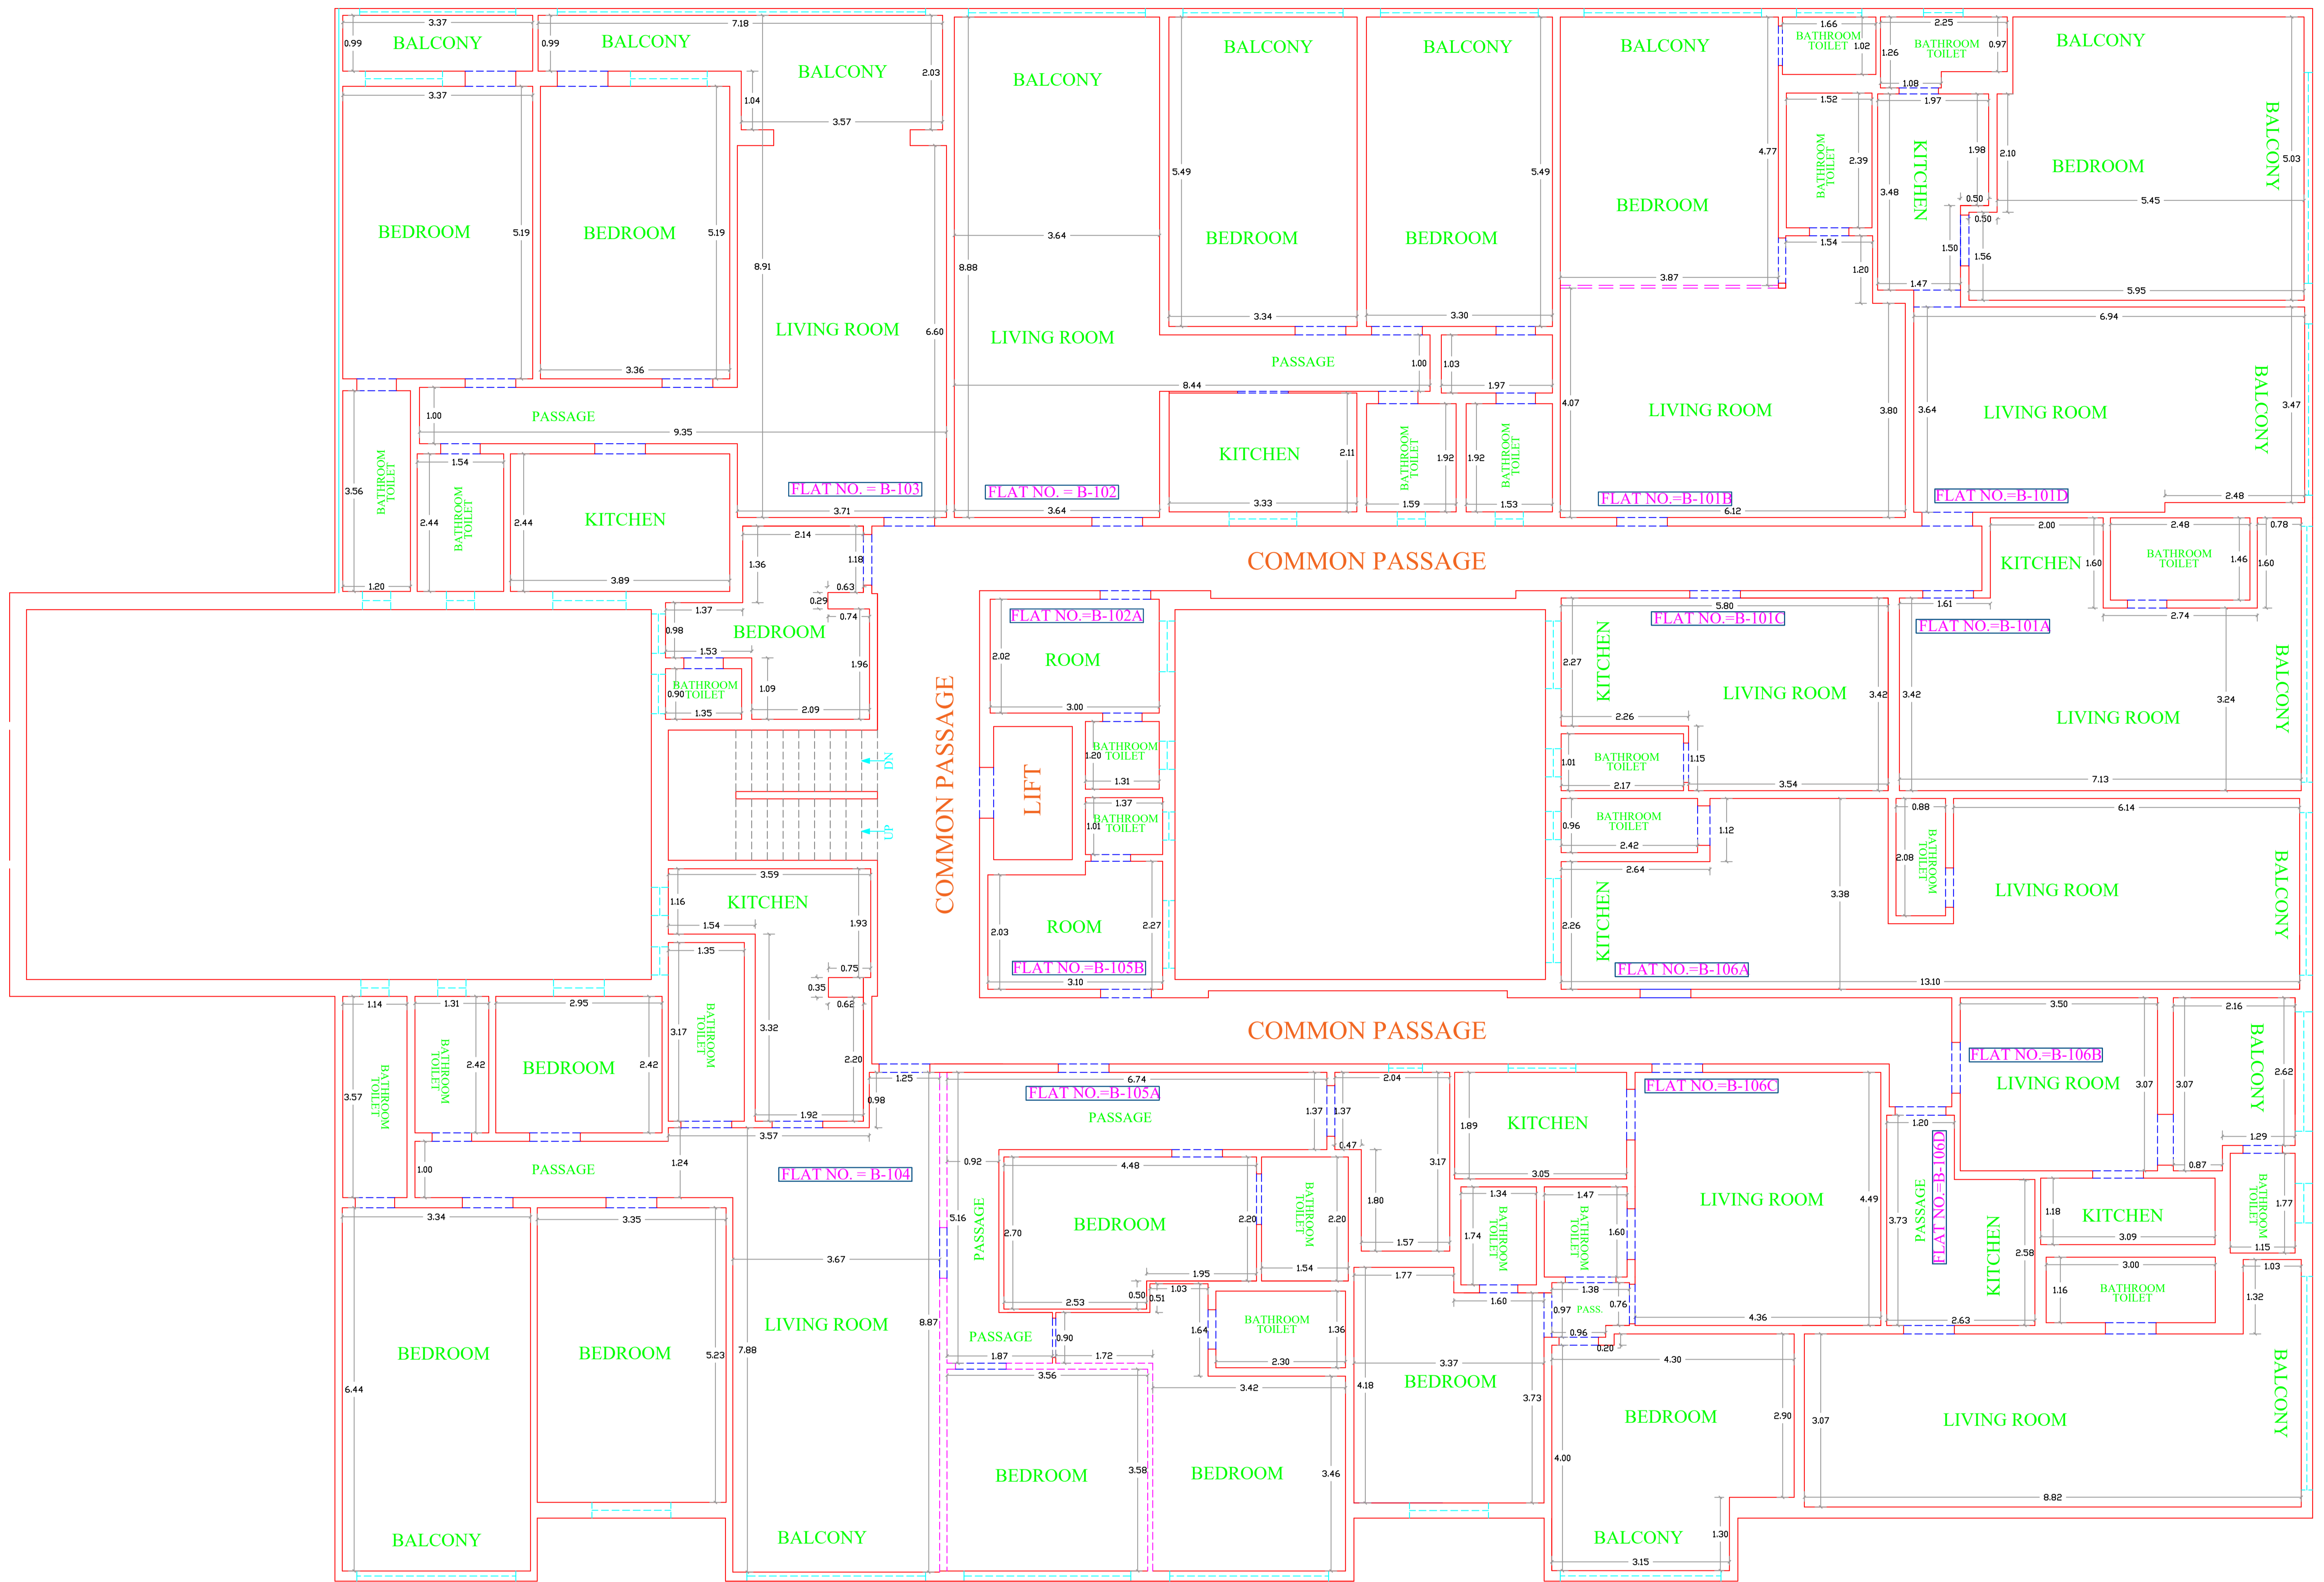

B WING		
1 ST FLOOR		
FLAT NO.	USABLE CARPET AREA	
	IN SQ.MT.	IN SQ.FT.
B-101A	31.662	340.809
B-101B	50.522	543.818
B-101C	19.595	210.920
B-101D	61.874	666.011
B-102	89.446	962.796
B-102A	7.872	84.734
B-103	108.683	1169.863
B-104	105.299	1133.438
B-105A	66.013	710.564
B-105B	8.224	88.523
B-106A	43.339	466.500
B-106B	23.082	248.454
B-106C	61.921	666.517
B-106D	40.534	436.307

WALL ——— DOOR - - - -
 WINDOW - - - - STAIRCASE - - - -
 WOODEN PARTITION(WALL) - - - -

NOTE:-
 1) ALL DIMENSION IN METER
 2) TOTAL CARPET AREA BY POLY LINE METHOD

**SIMLA HOUSE,
 MALABAR HILL, GRANT ROAD (W),
 MUMBAI- 400026**

DATE : 28-02-2026

DRAWING BY :-

NILESH S. PATEL

**SHARMA SURVEYOR
 A/302,ASHAPURA HERITAGE.,
 CHARKOP VILLAGE,
 KANDIVALI(W),MUMBAI-400067
 PHONE No. 9820083159**