


WING - B 2 ND FLOOR PLAN

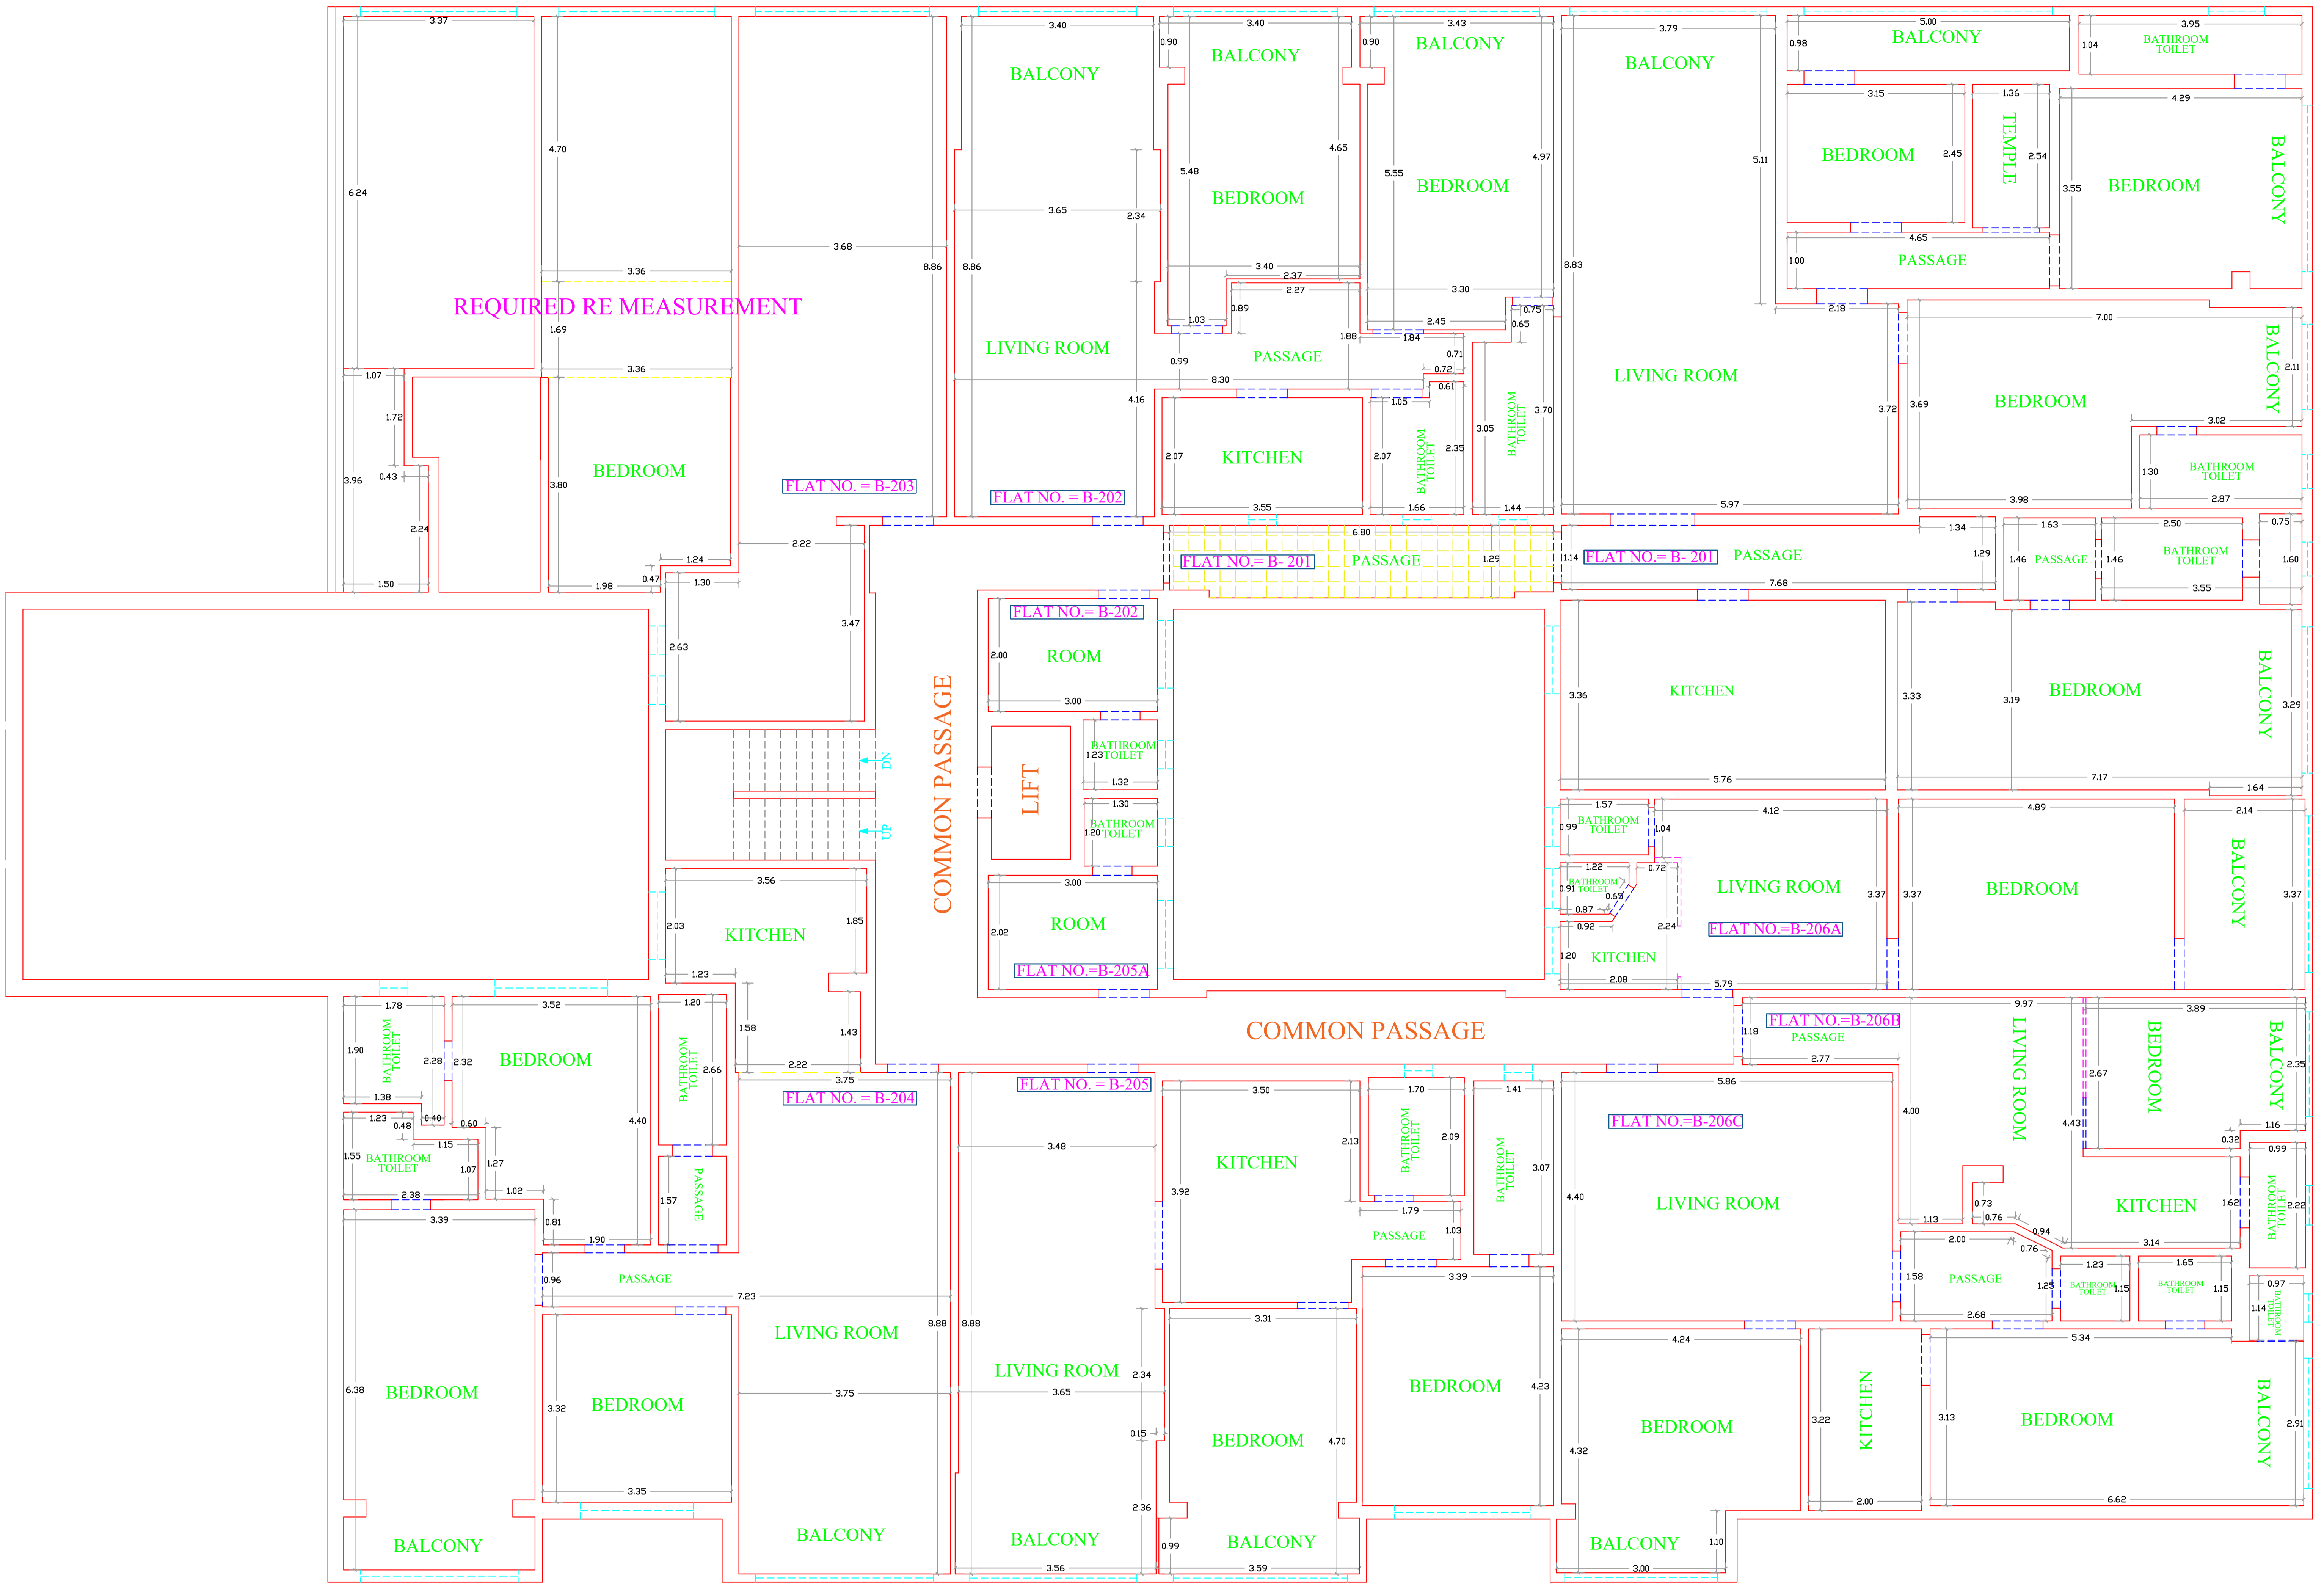

B WING 2 ND FLOOR		
FLAT NO.	USABLE CARPET AREA	
	IN SQ.MT.	IN SQ.FT.
B-201	166.416	1791.301
B-201(PASSAGE)	8.659	93.205
B-202	97.257	1046.874
B-203		
B-204	106.004	1141.027
B-205	85.475	920.052
B-205A	7.867	84.680
B-206A	43.231	465.338
B-206B	33.484	360.421
B-206C	78.948	849.796

WALL ——— DOOR - - - -
 WINDOW - - - - STAIRCASE - - - -
 WOODEN PARTITION(WALL) - - - -

NOTE:-
 1) ALL DIMENSION IN METER
 2) TOTAL CARPET AREA BY POLY LINE METHOD

**SIMLA HOUSE,
 MALABAR HILL, GRANT ROAD(W),
 MUMBAI- 400026**

DATE : 28-02-2026

DRAWING BY :-
NILESH S. PATEL

**SHARMA SURVEYOR
 A/302,ASHAPURA HERITAGE.,
 CHARKOP VILLAGE,
 KANDIVALI(W),MUMBAI-400067
 PHONE No. 9820083159**