


WING - B 3 RD FLOOR PLAN

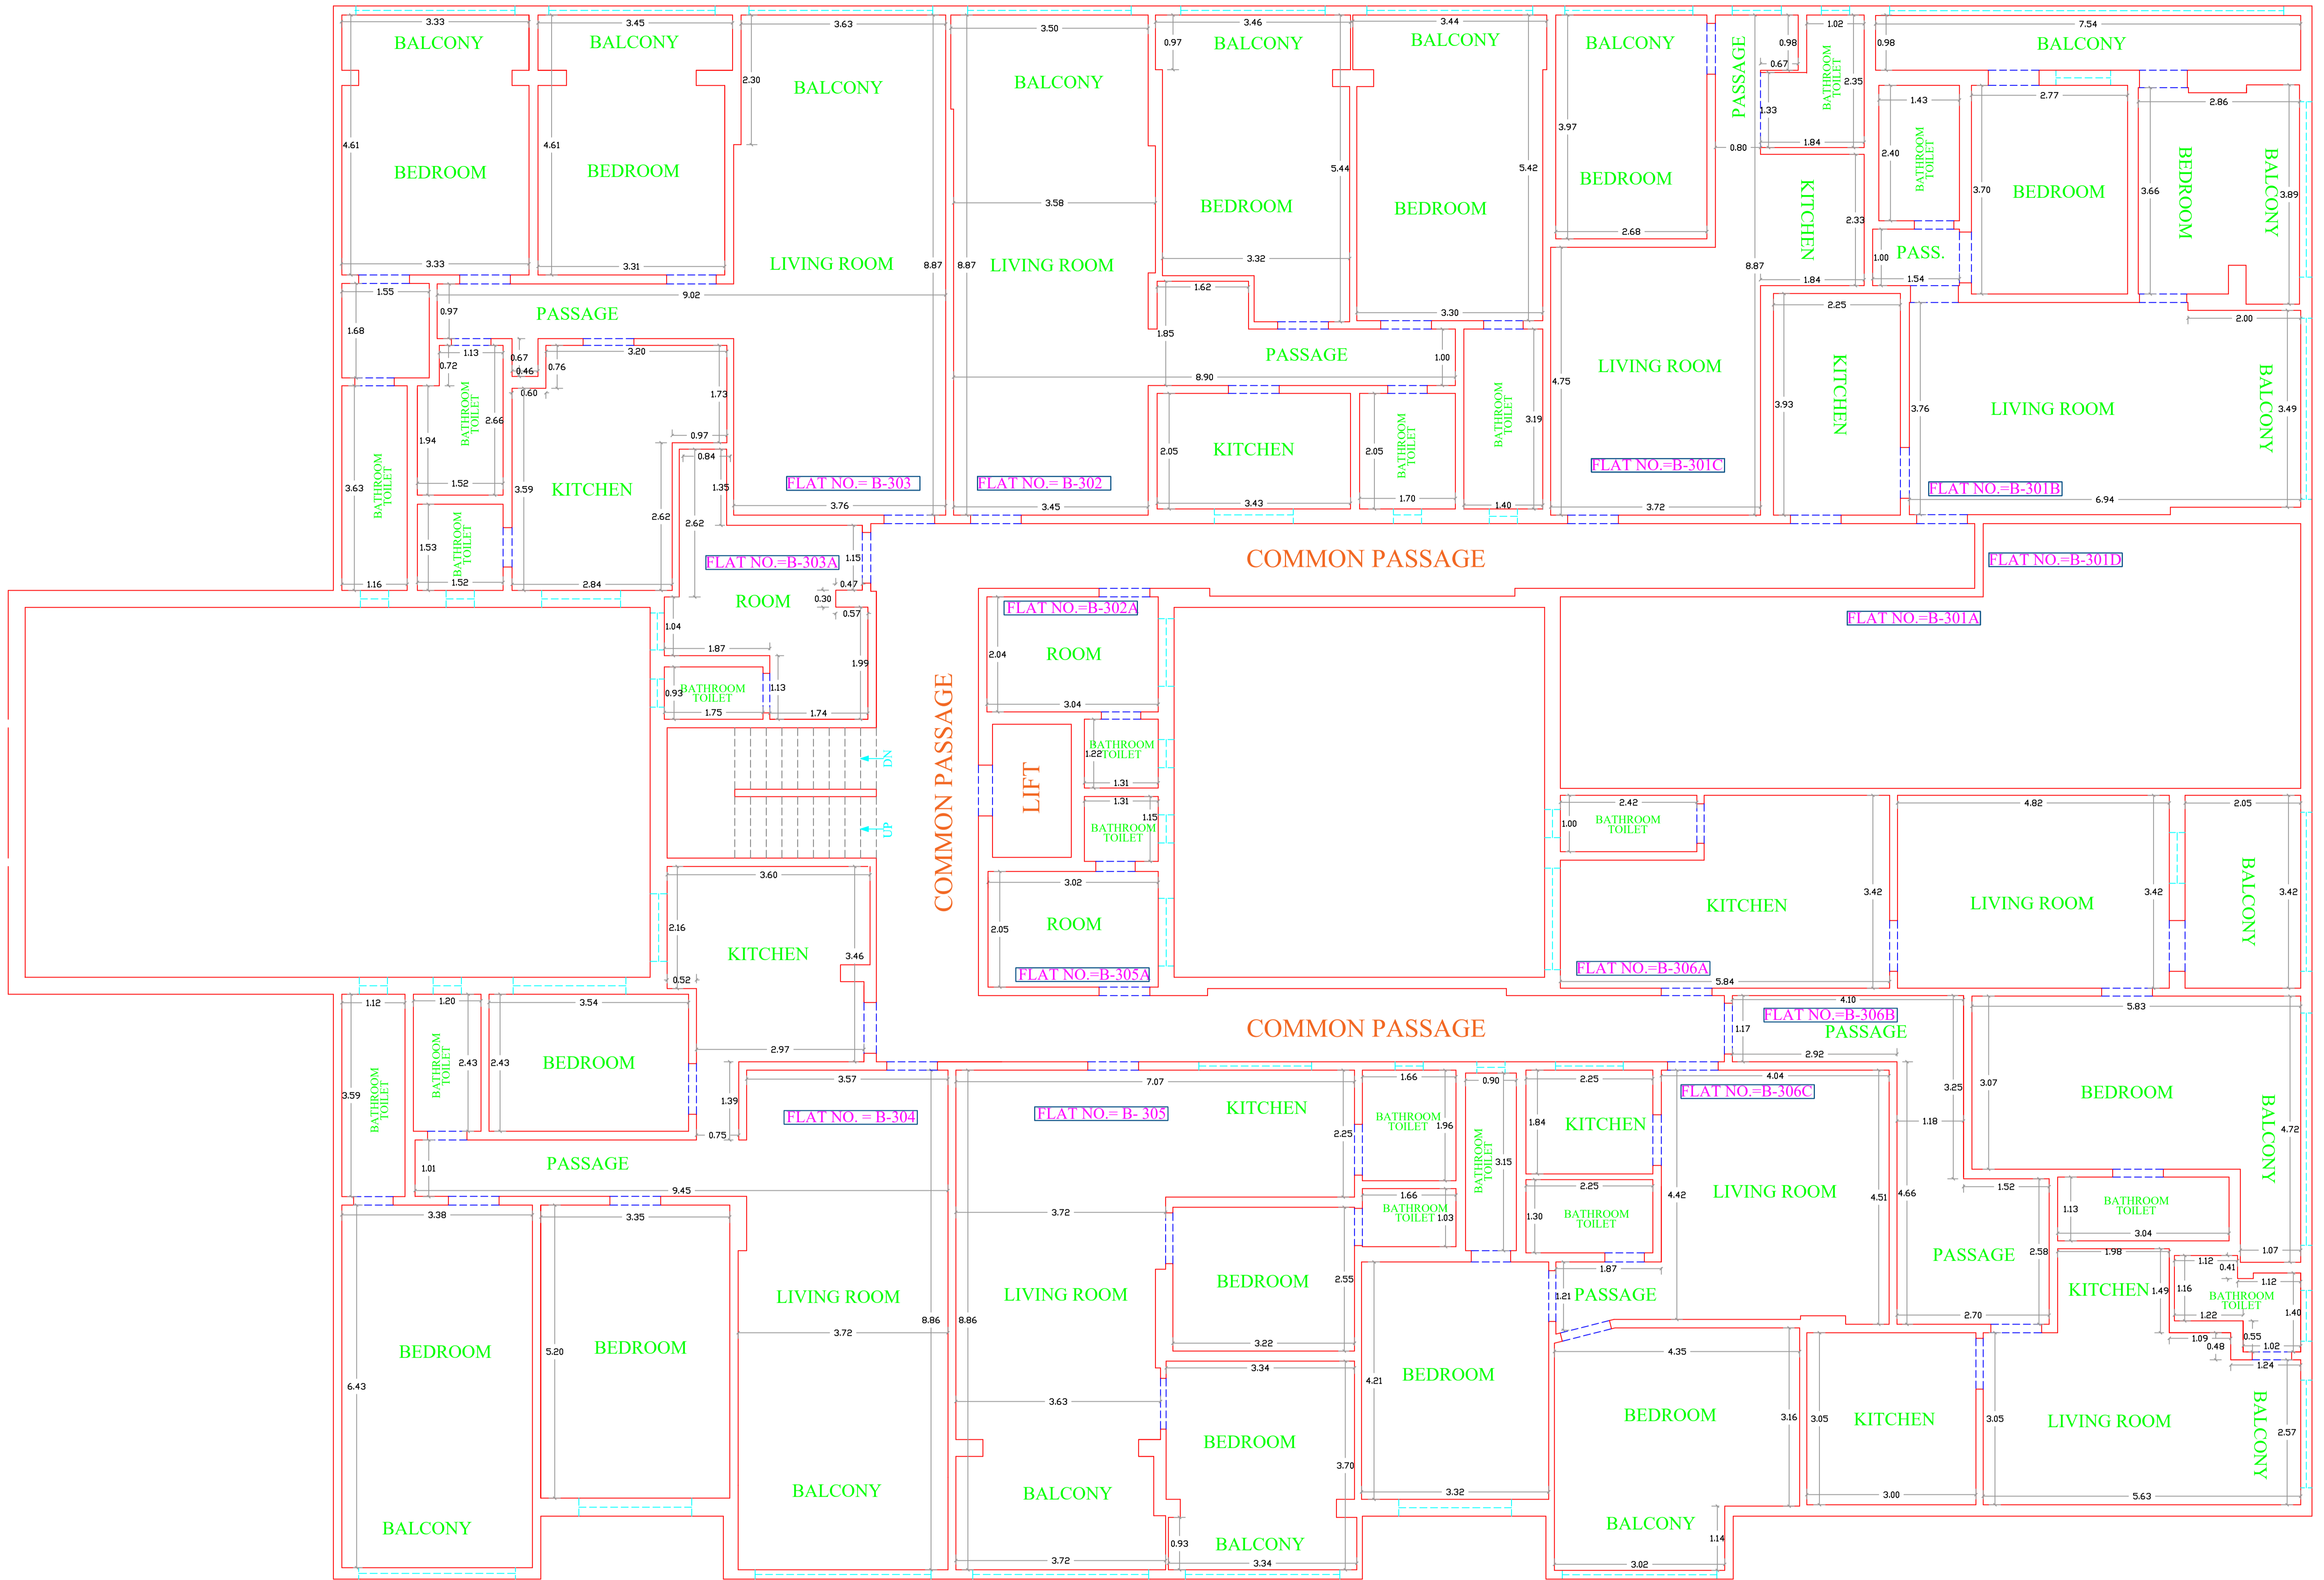

B WING 3 RD FLOOR		
FLAT NO.	USABLE CARPET AREA	
	IN SQ.MT.	IN SQ.FT.
B-301A		
B-301B	68.942	742.091
B-301-C	40.307	433.864
B-301D		
B-302	88.389	951.419
B-302A	8.026	86.391
B-303	96.106	1034.484
B-303A	12.805	137.833
B-304	106.508	1146.452
B-305	65.469	704.708
B-305A	7.957	85.649
B-306A	66.892	720.025
B-306B	46.166	496.930
B-306C	61.607	663.137

WALL ——— DOOR - - - -
 WINDOW - - - - STAIRCASE - - - -
 WOODEN PARTITION(WALL) - - - -

NOTE:-
 1) ALL DIMENSION IN METER
 2) TOTAL CARPET AREA BY POLY LINE METHOD

SIMLA HOUSE,
 MALABAR HILL, GRANT ROAD(W),
 MUMBAI- 400026

DATE : 28-02-2026

DRAWING BY :-
 NILESH S. PATEL

SHARMA SURVEYOR
 A/302,ASHAPURA HERITAGE.,
 CHARKOP VILLAGE,
 KANDIVALI(W),MUMBAI-400067
 PHONE No. 9820083159