


# WING - B 4 TH FLOOR PLAN

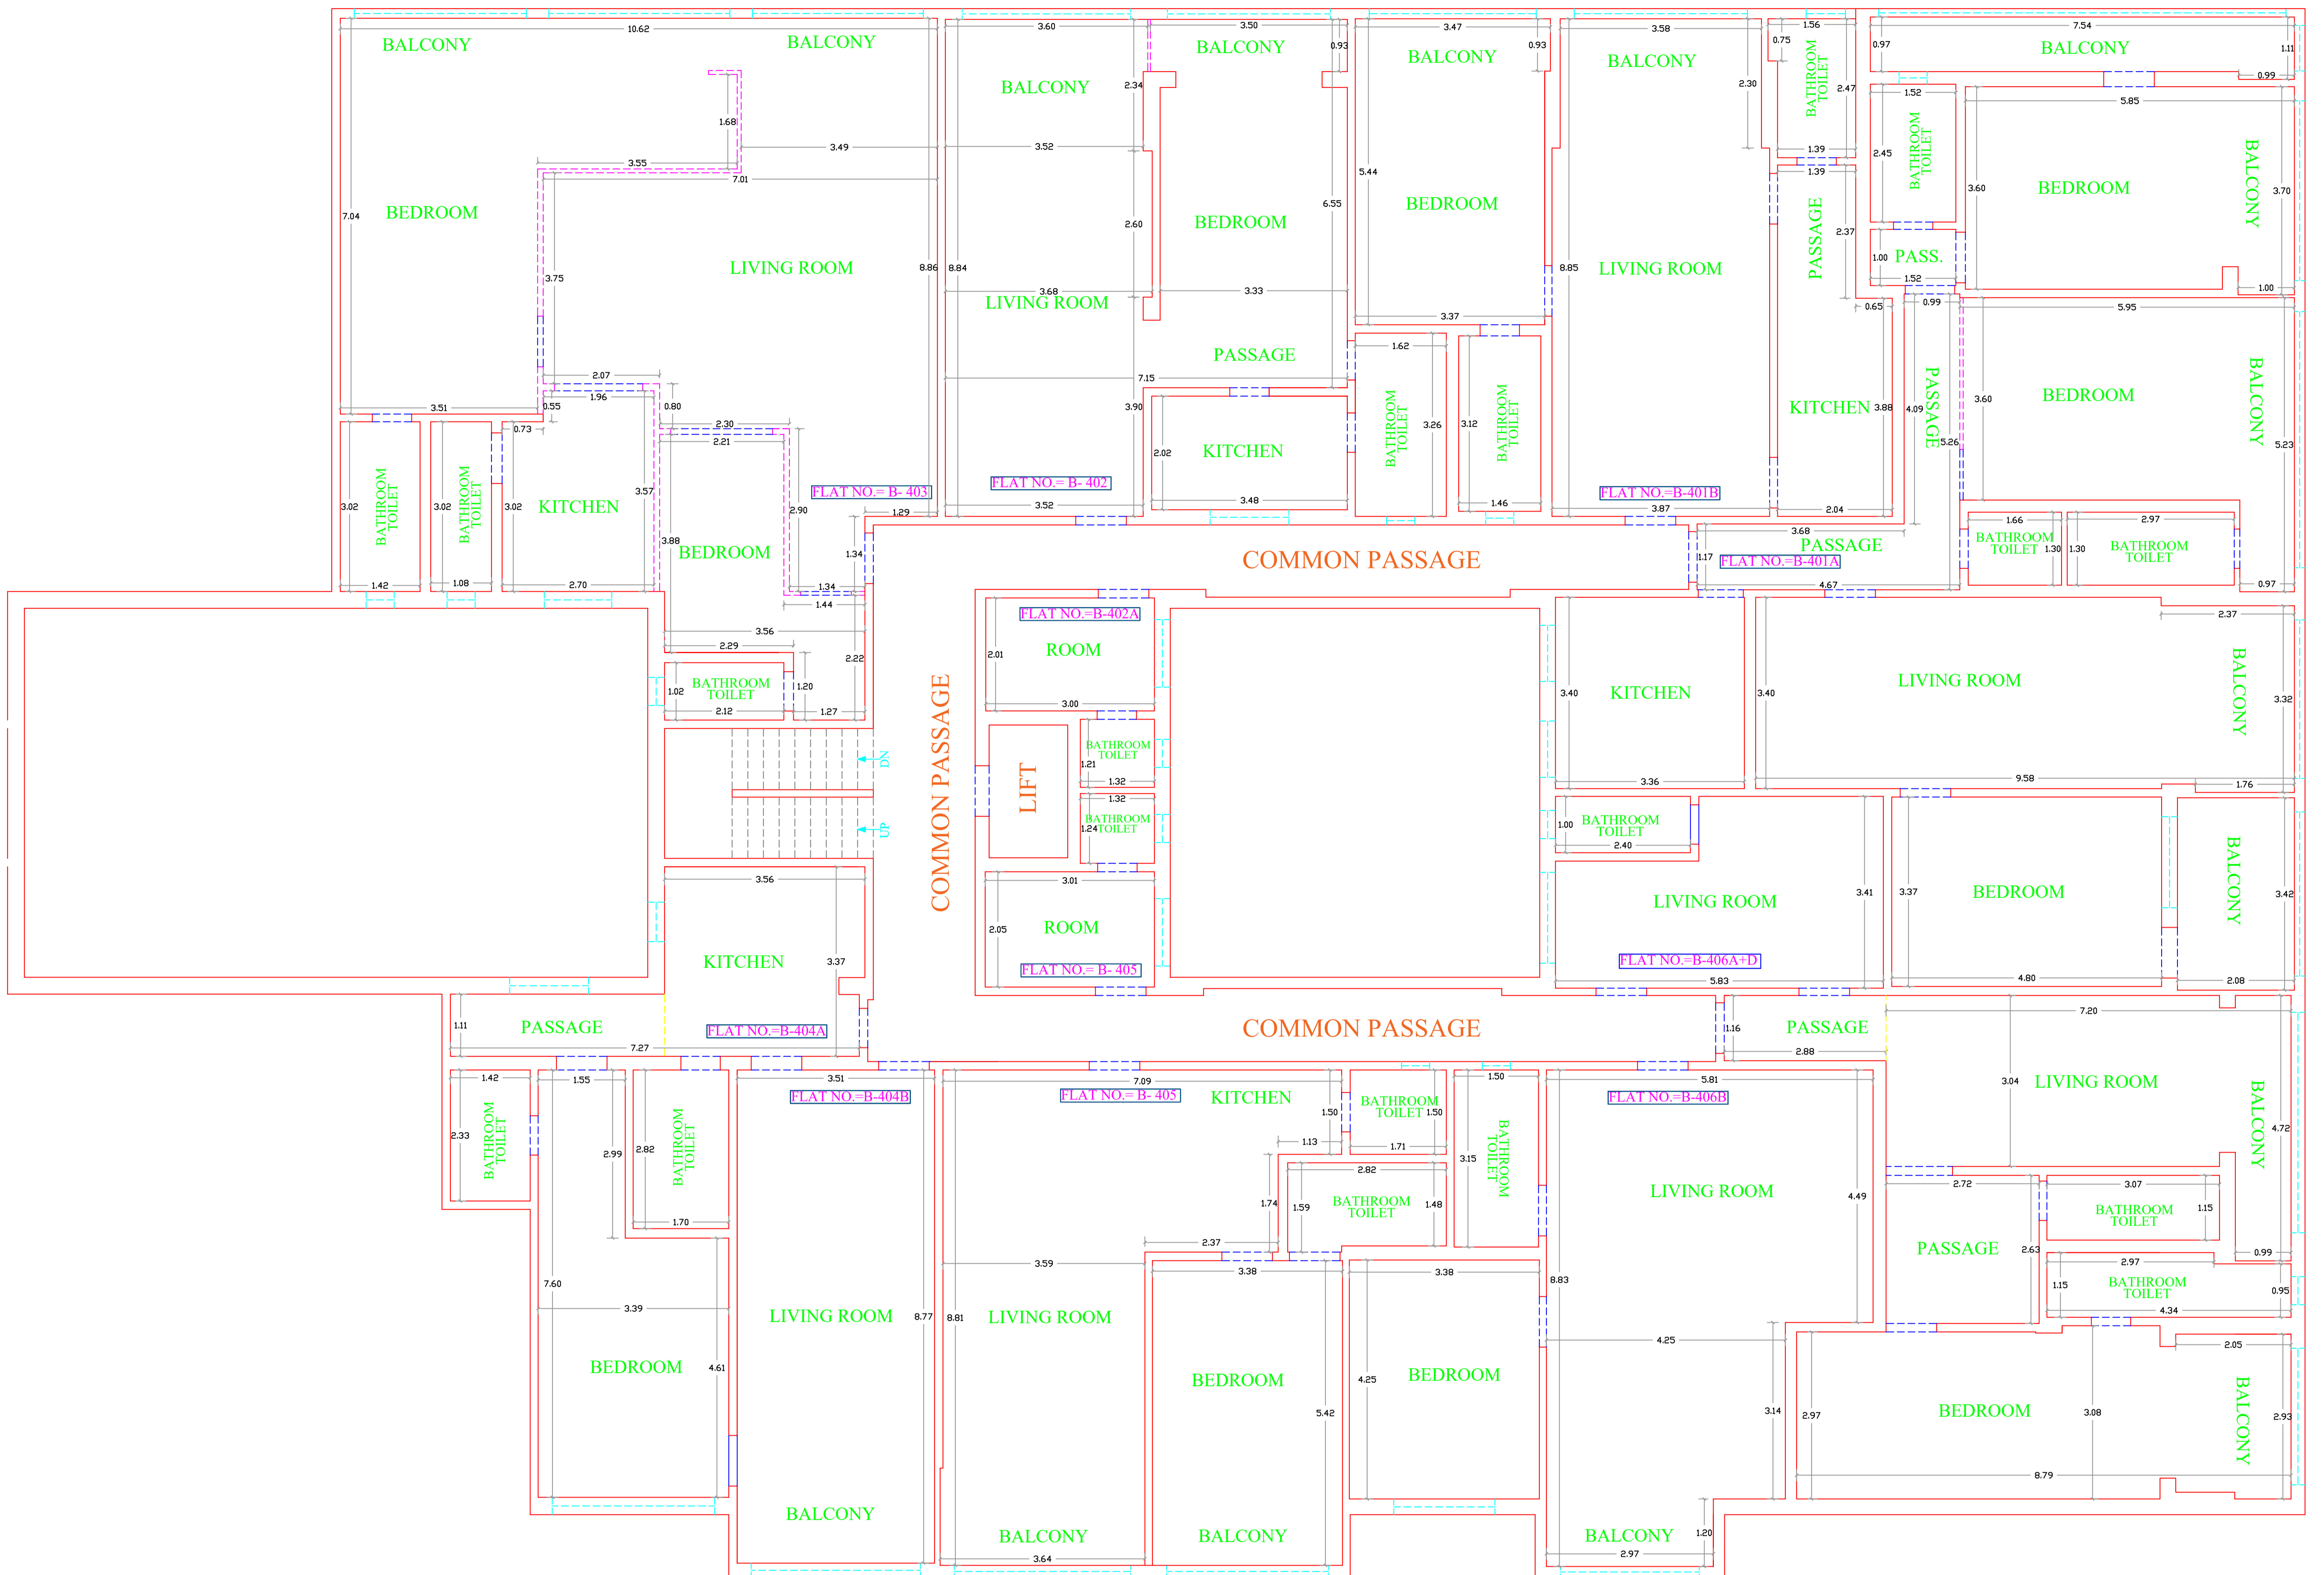

B WING		
4 TH FLOOR		
FLAT NO.	USABLE CARPET AREA	
	IN SQ.MT.	IN SQ.FT.
B-401A	140.83	1515.894
B-401B	72.068	775.739
B-402	66.525	716.075
B-402A	7.867	84.680
B-403	112.987	1216.192
B-404A	11.967	128.812
B-404B	64.268	691.780
B-405	74.809	805.244
B-406A/D	88.292	950.375
B-406B	62.458	672.297

WALL ——— DOOR ———  
 WINDOW ——— STAIRCASE ———  
 WOODEN PARTITION(WALL) ———

NOTE:-  
 1) ALL DIMENSION IN METER  
 2) TOTAL CARPET AREA BY POLY LINE METHOD

**SIMLA HOUSE.,  
 MALABAR HILL, GRANT ROAD( W),  
 MUMBAI- 40026**

DATE : 28-02-2026

DRAWING BY :-

NILESH S. PATEL

**SHARMA SURVEYOR  
 A/302,ASHAPURA HERITAGE.,  
 CHARKOP VILLAGE,  
 KANDIVALI(W),MUMBAI-400067  
 PHONE No. 9820083159**