


WING - B 5 TH FLOOR PLAN

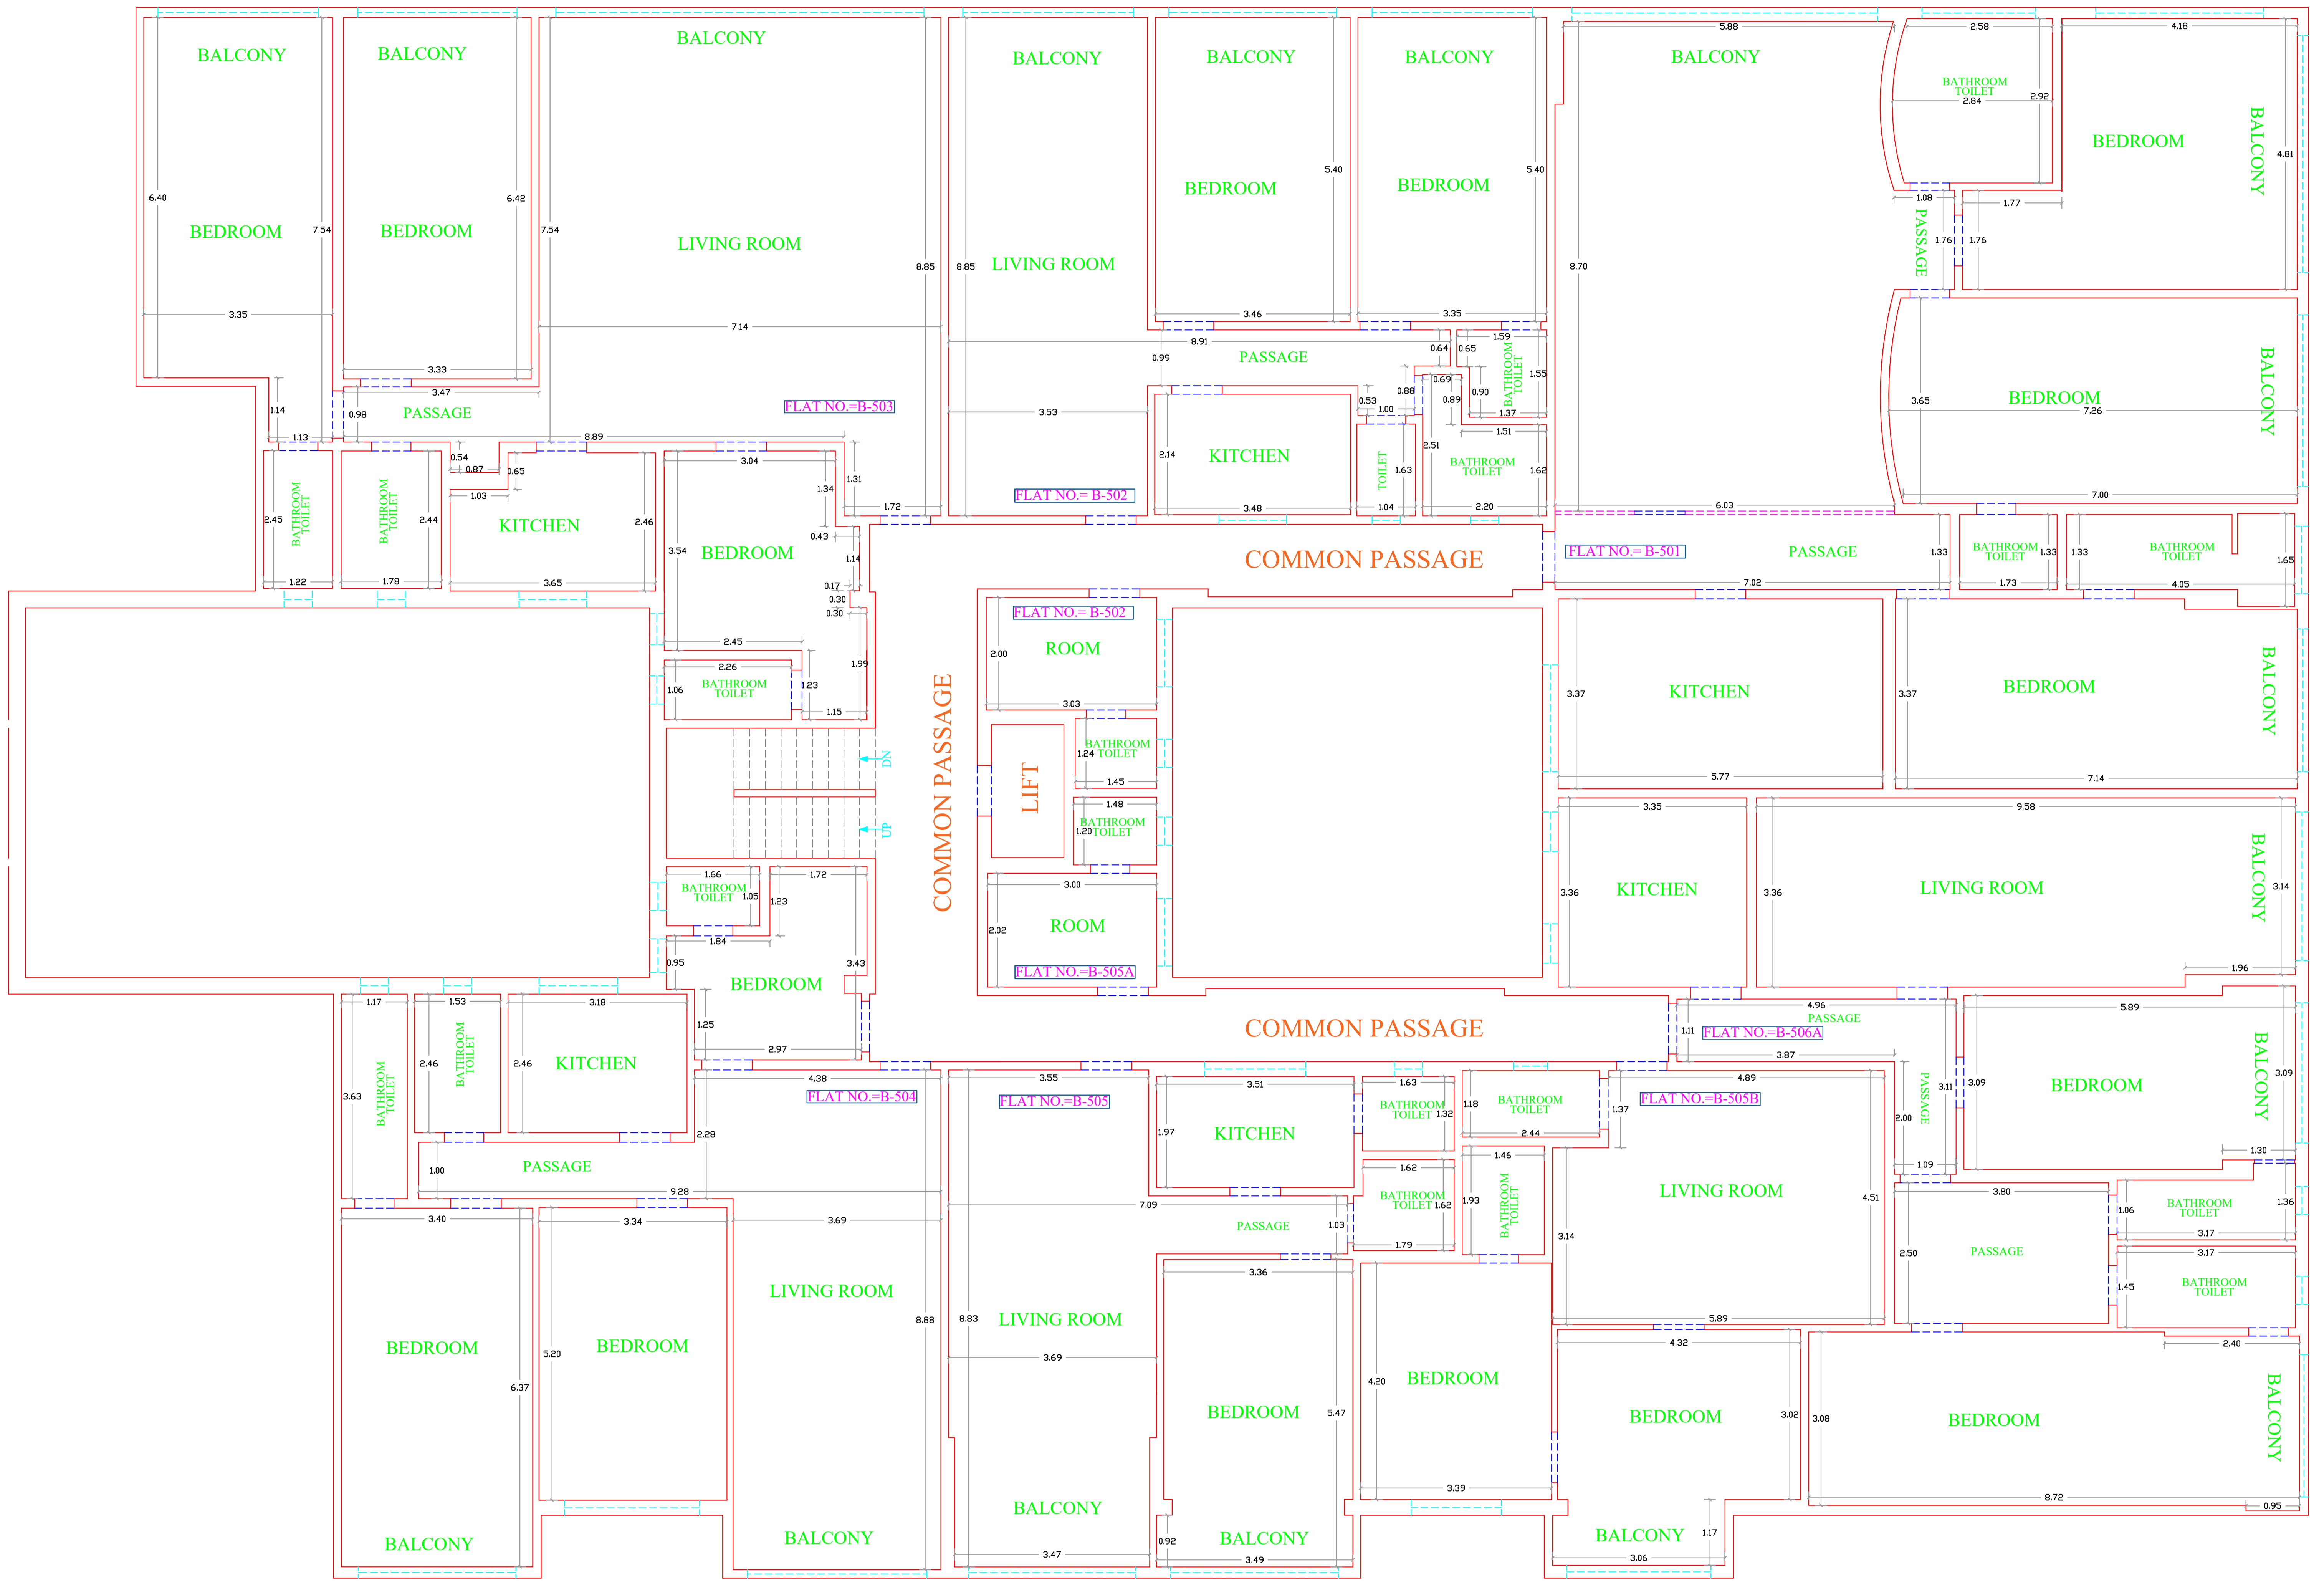

B WING		
5 TH FLOOR		
FLAT NO.	USABLE CARPET AREA	
	IN SQ.MT.	IN SQ.FT.
B-501	172.639	1858.286
B-502	98.192	1056.938
B-503	136.362	1467.800
B-504	106.158	1142.684
B-505	66.021	710.650
B-505A	8.076	86.930
B-506A	115.319	1241.293
B-506B	62.251	670.069

WALL ——— DOOR - - - - -
 WINDOW - - - - - STAIRCASE - - - - -
 WOODEN PARTITION(WALL) - - - - -

NOTE:-
 1) ALL DIMENSION IN METER
 2) TOTAL CARPET AREA BY POLY LINE METHOD

SIMLA HOUSE.,
 MALABAR HILL, GRANT ROAD (W),
 MUMBAI- 400026

DATE : 28-02-2026

DRAWING BY :-

NILESH S. PATEL

SHARMA SURVEYOR
 A/302, ASHAPURA HERITAGE.,
 CHARKOP VILLAGE,
 KANDIVALI(W), MUMBAI-400067
 PHONE No. 9820083159