


# WING - B 6 TH FLOOR PLAN

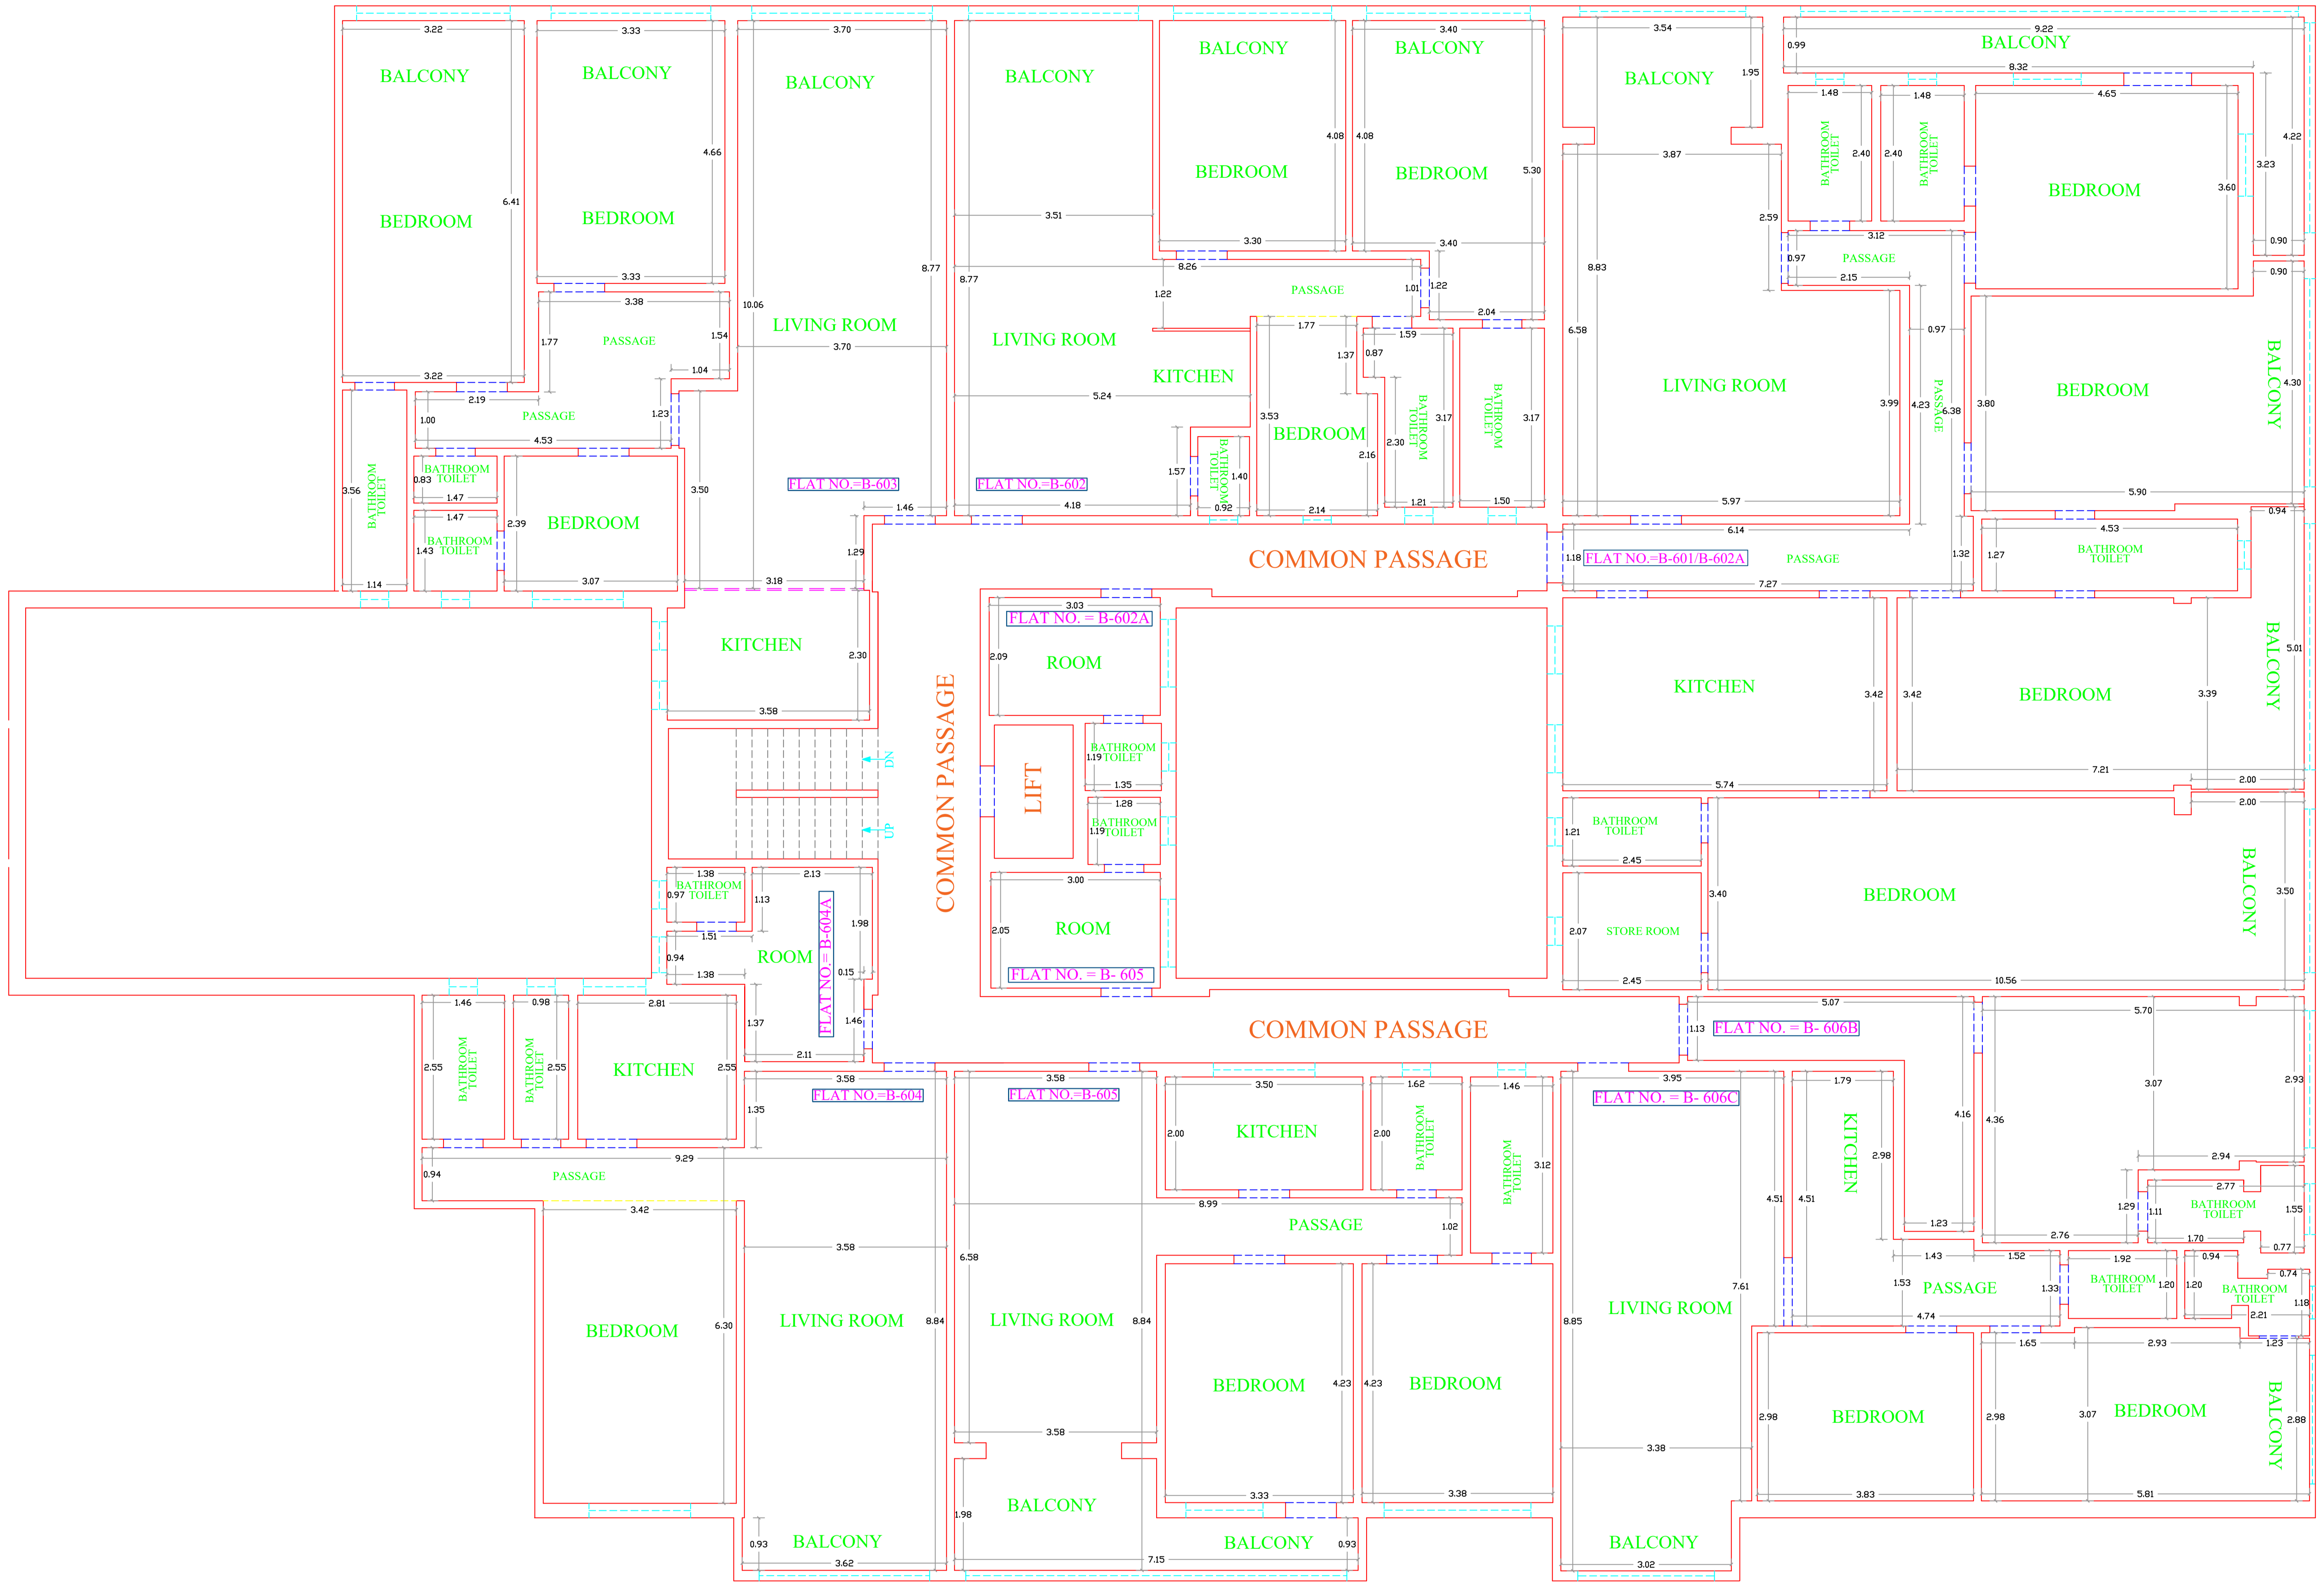

B WING		
6 TH FLOOR		
FLAT NO.	USABLE CARPET AREA	
	IN SQ.MT.	IN SQ.FT.
B-601/602A	221.456	2383.752
B-602	87.739	944.422
B-603	109.059	1173.911
B-604	69.239	745.288
B-604A	10.261	110.449
B-605	92.238	992.849
B-606B	33.98	365.760
B-606C	78.583	845.867

WALL ——— DOOR - - - - -  
 WINDOW - - - - - STAIRCASE - - - - -  
 WOODEN PARTITION(WALL) - - - - -

NOTE:-  
 1) ALL DIMENSION IN METER  
 2) TOTAL CARPET AREA BY POLY LINE METHOD

**SIMLA HOUSE.,  
 MALABAR HILL, GRANT ROAD (W),  
 MUMBAI- 400026**

DATE : 28-02-2026

DRAWING BY :-

NILESH S. PATEL

**SHARMA SURVEYOR  
 A/302,ASHAPURA HERITAGE.,  
 CHARKOP VILLAGE,  
 KANDIVALI(W),MUMBAI-400067  
 PHONE No. 9820083159**