


# WING - E 2 ND FLOOR PLAN

# WING - D 2 ND FLOOR PLAN

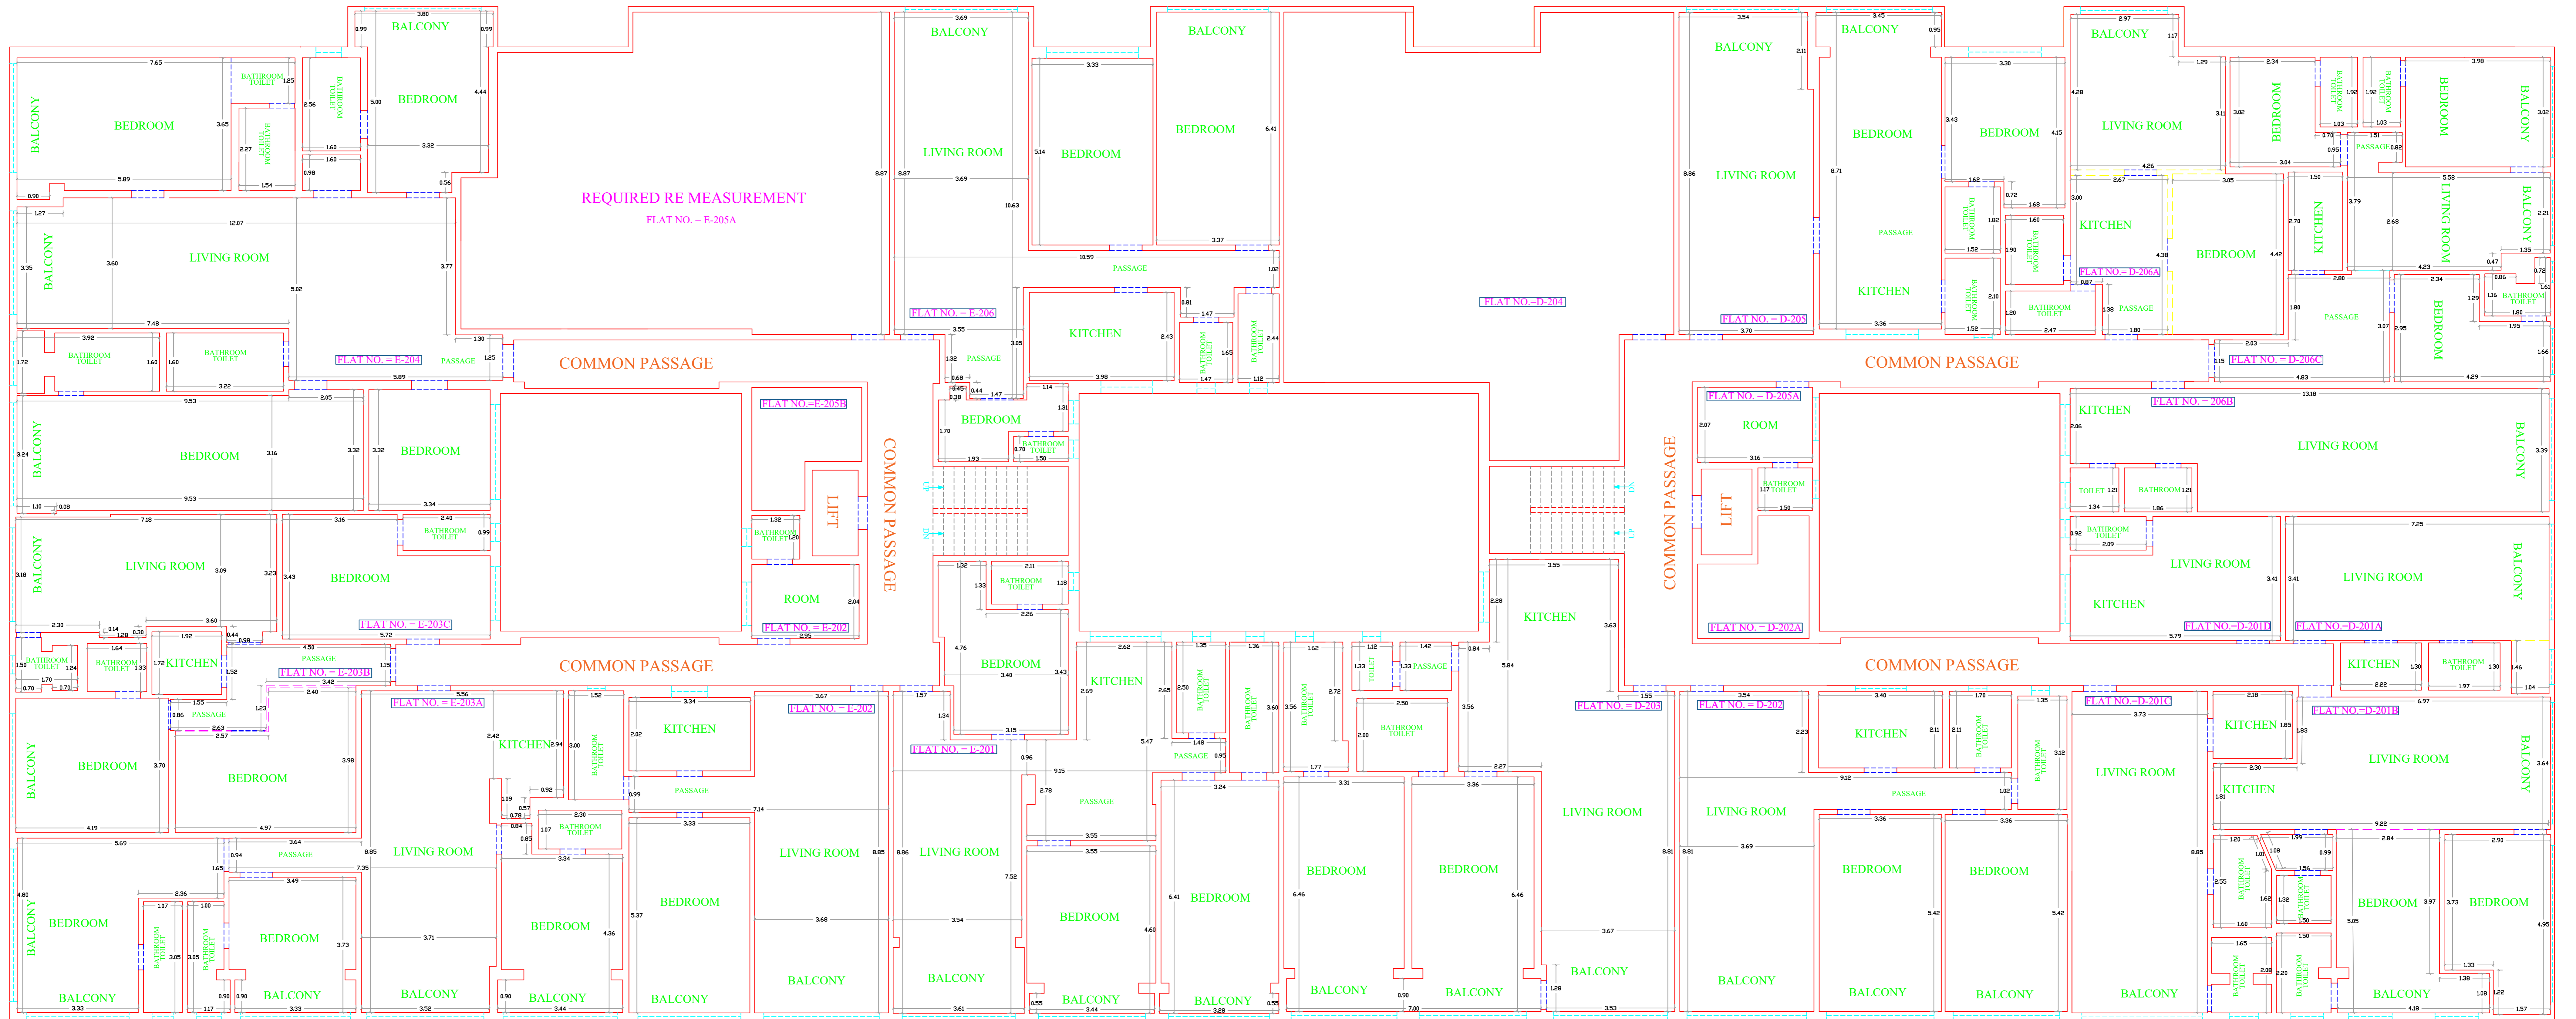

2 ND FLOOR		
FLAT NO.	USABLE CARPET AREA	
	IN SQ.MT.	IN SQ.FT.
D-201A	31.887	343.231
D-201B	65.645	706.602
D-201C	44.524	479..256
D-201D	19.453	209.392
D-202	89.813	966.747
D-202A		
D-203	109.364	1177.194
D-204		
D-205	80.684	868.482
D-205A	8.536	91.881
D-206A	48.247	519.330
D-206B	44.224	476.027
D-206C	67.519	726.774

2 ND FLOOR		
FLAT NO.	USABLE CARPET AREA	
	IN SQ.MT.	IN SQ.FT.
E-201	108.943	1172.662
E-202	73.46	790.723
E-203A	98.864	1064.172
E-203B	46.249	497.824
E-203C	44.82	482.442
E-204	155.352	1678.208
E-205A		
E-205B		
E-206	105.378	1134.288

NOTE:-  
1) ALL DIMENSION IN METER  
2) TOTAL CARPET AREA BY POLY LINE METHOD

SIMLA HOUSE.,  
MALABAR HILL, GRANT ROAD (W),  
MUMBAI- 400026

WALL ——— DOOR - - - - -  
WINDOW - - - - - STAIRCASE - - - - -  
WOODEN PARTITION(WALL) - - - - -

DATE : 28-02-2026

DRAWING BY :-

NILESH S. PATEL

SHARMA SURVEYOR  
A/302,ASHAPURA HERITAGE.,  
CHARKOP VILLAGE,  
KANDIVALI(W),MUMBAI-400067  
PHONE No. 9820083159