


# WING - E 3 RD FLOOR PLAN

# WING - D 3 RD FLOOR PLAN

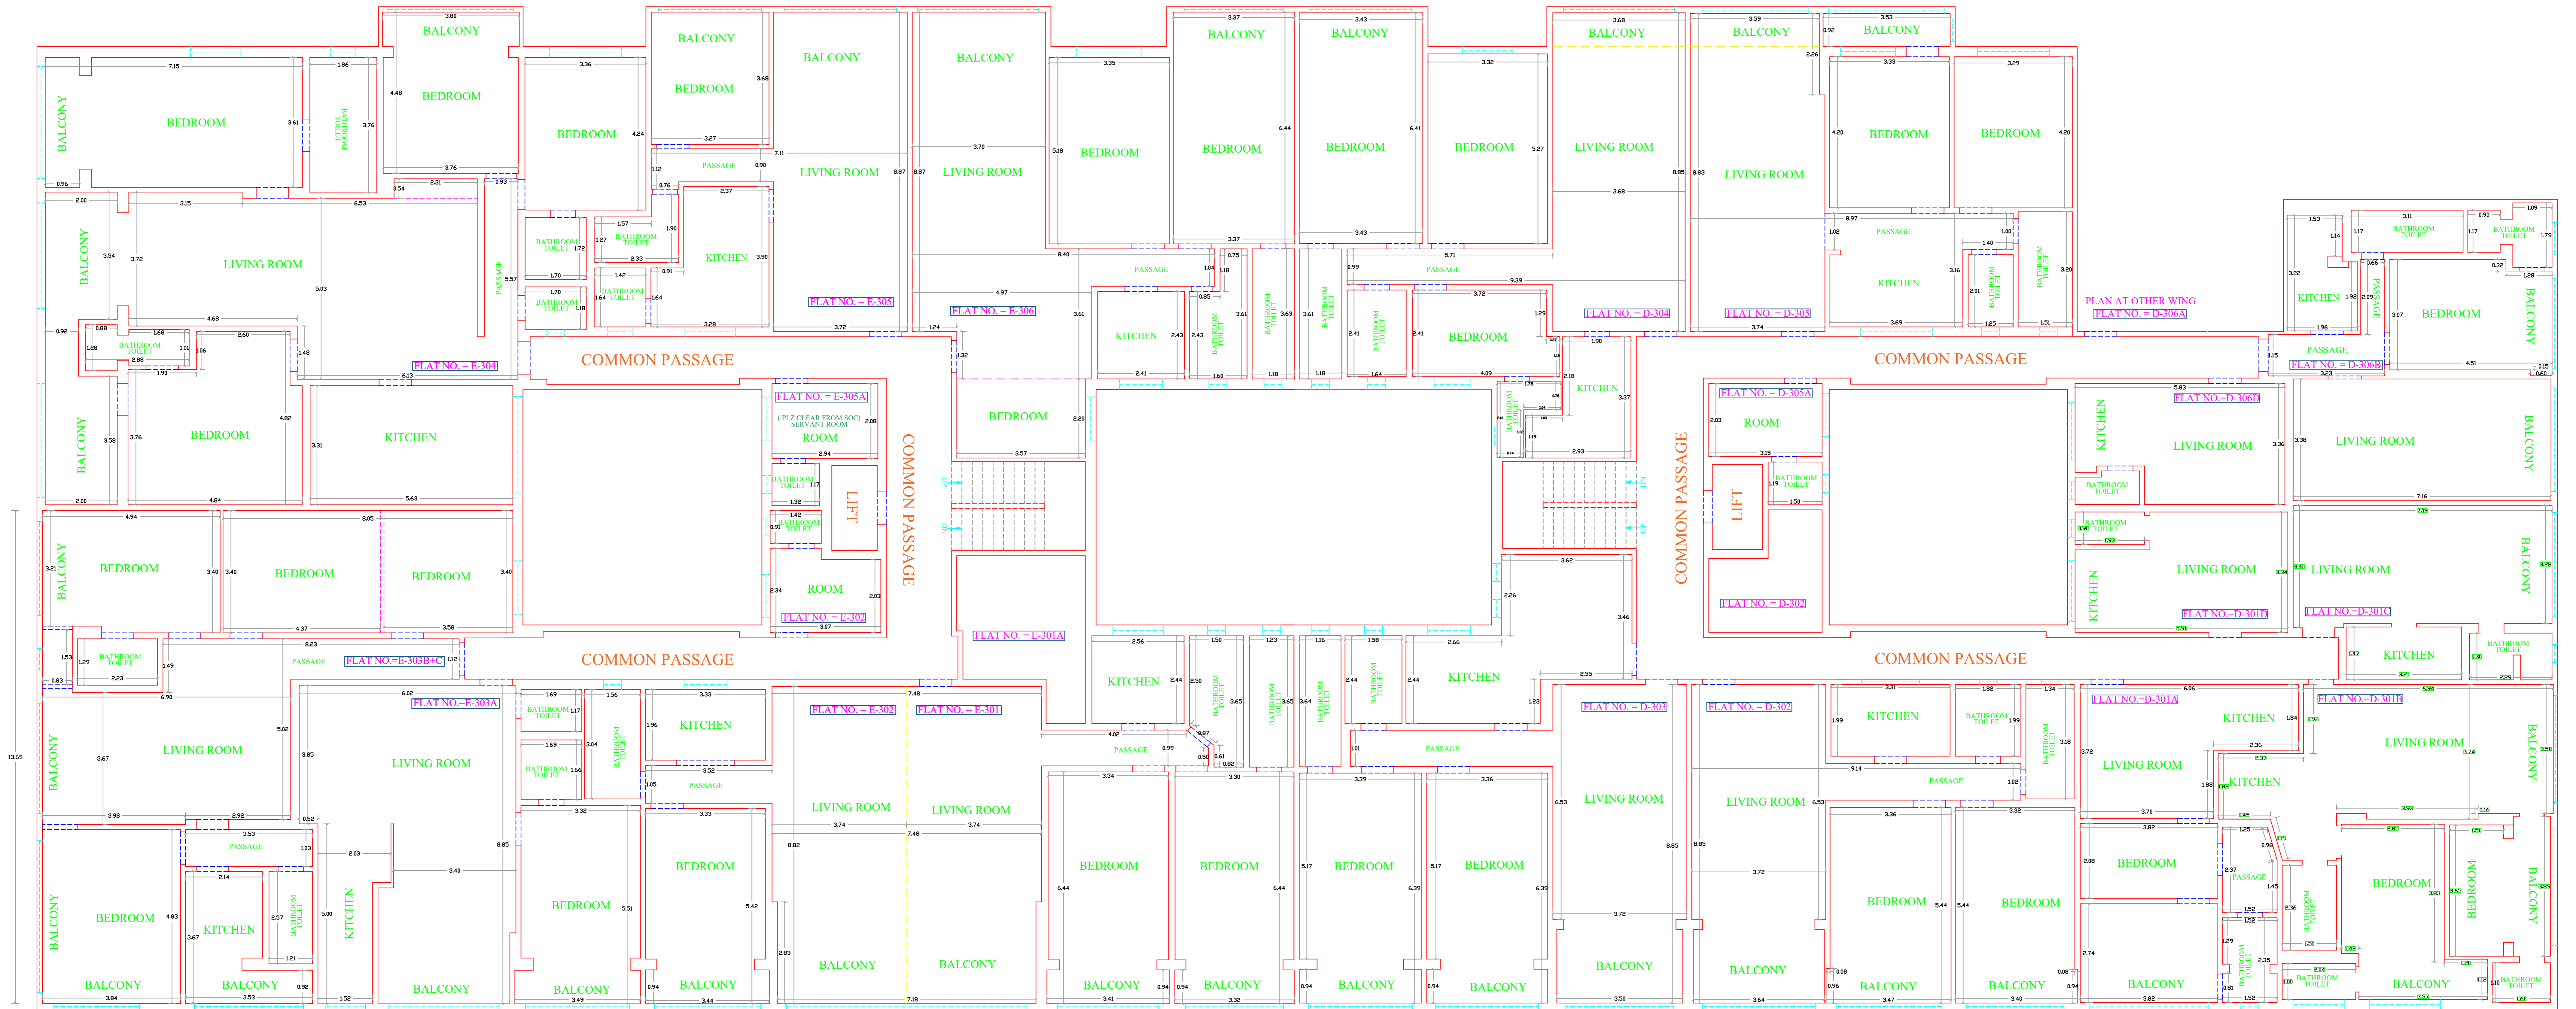

3 RD FLOOR		
FLAT NO.	USABLE CARPET AREA	
	IN SQ.MT.	IN SQ.FT.
D-301A	44.187	475.628
D-301B	64.507	694.353
D-301C	31.81	342.402
D-301D	19.532	210.242
D-302	89.993	968.684
D-302A		
D-303	110.026	1184.319
D-304	106.255	1143.728
D-305	85.096	915.973
D-305A	8.419	90.622
D-306A	75.998	818.042
D-306B	56.073	603.569
D-306D	19.405	208.875

3 RD FLOOR		
FLAT NO.	USABLE CARPET AREA	
	IN SQ.MT.	IN SQ.FT.
E-301	95.98	1033.128
E-301A		
E-302	65.964	710.036
E-302A		
E-303A	73.173	787.635
E-303B + E-303C	119.29	1284.059
E-304	178.364	1919.910
E-305	65.301	702.899
E-306	106.741	1148.960
E-306( SERVANT ROOM	7.892	84.949

NOTE:-  
1) ALL DIMENSION IN METER  
2) TOTAL CARPET AREA BY POLY LINE METHOD

SIMLA HOUSE,  
MALABAR HILL, GRANT ROAD (W),  
MUMBAI- 400026

WALL ——— DOOR - - - - -  
WINDOW - - - - - STAIRCASE - - - - -  
WOODEN PARTITION(WALL) - - - - -

DATE : 28-02-2026

DRAWING BY :-

NILESH S. PATEL

SHARMA SURVEYOR  
A/302,ASHAPURA HERITAGE.,  
CHARKOP VILLAGE,  
KANDIVALI(W),MUMBAI-400067  
PHONE No. 9820083159