


WING - E 4 TH FLOOR PLAN

WING - D 4 TH FLOOR PLAN

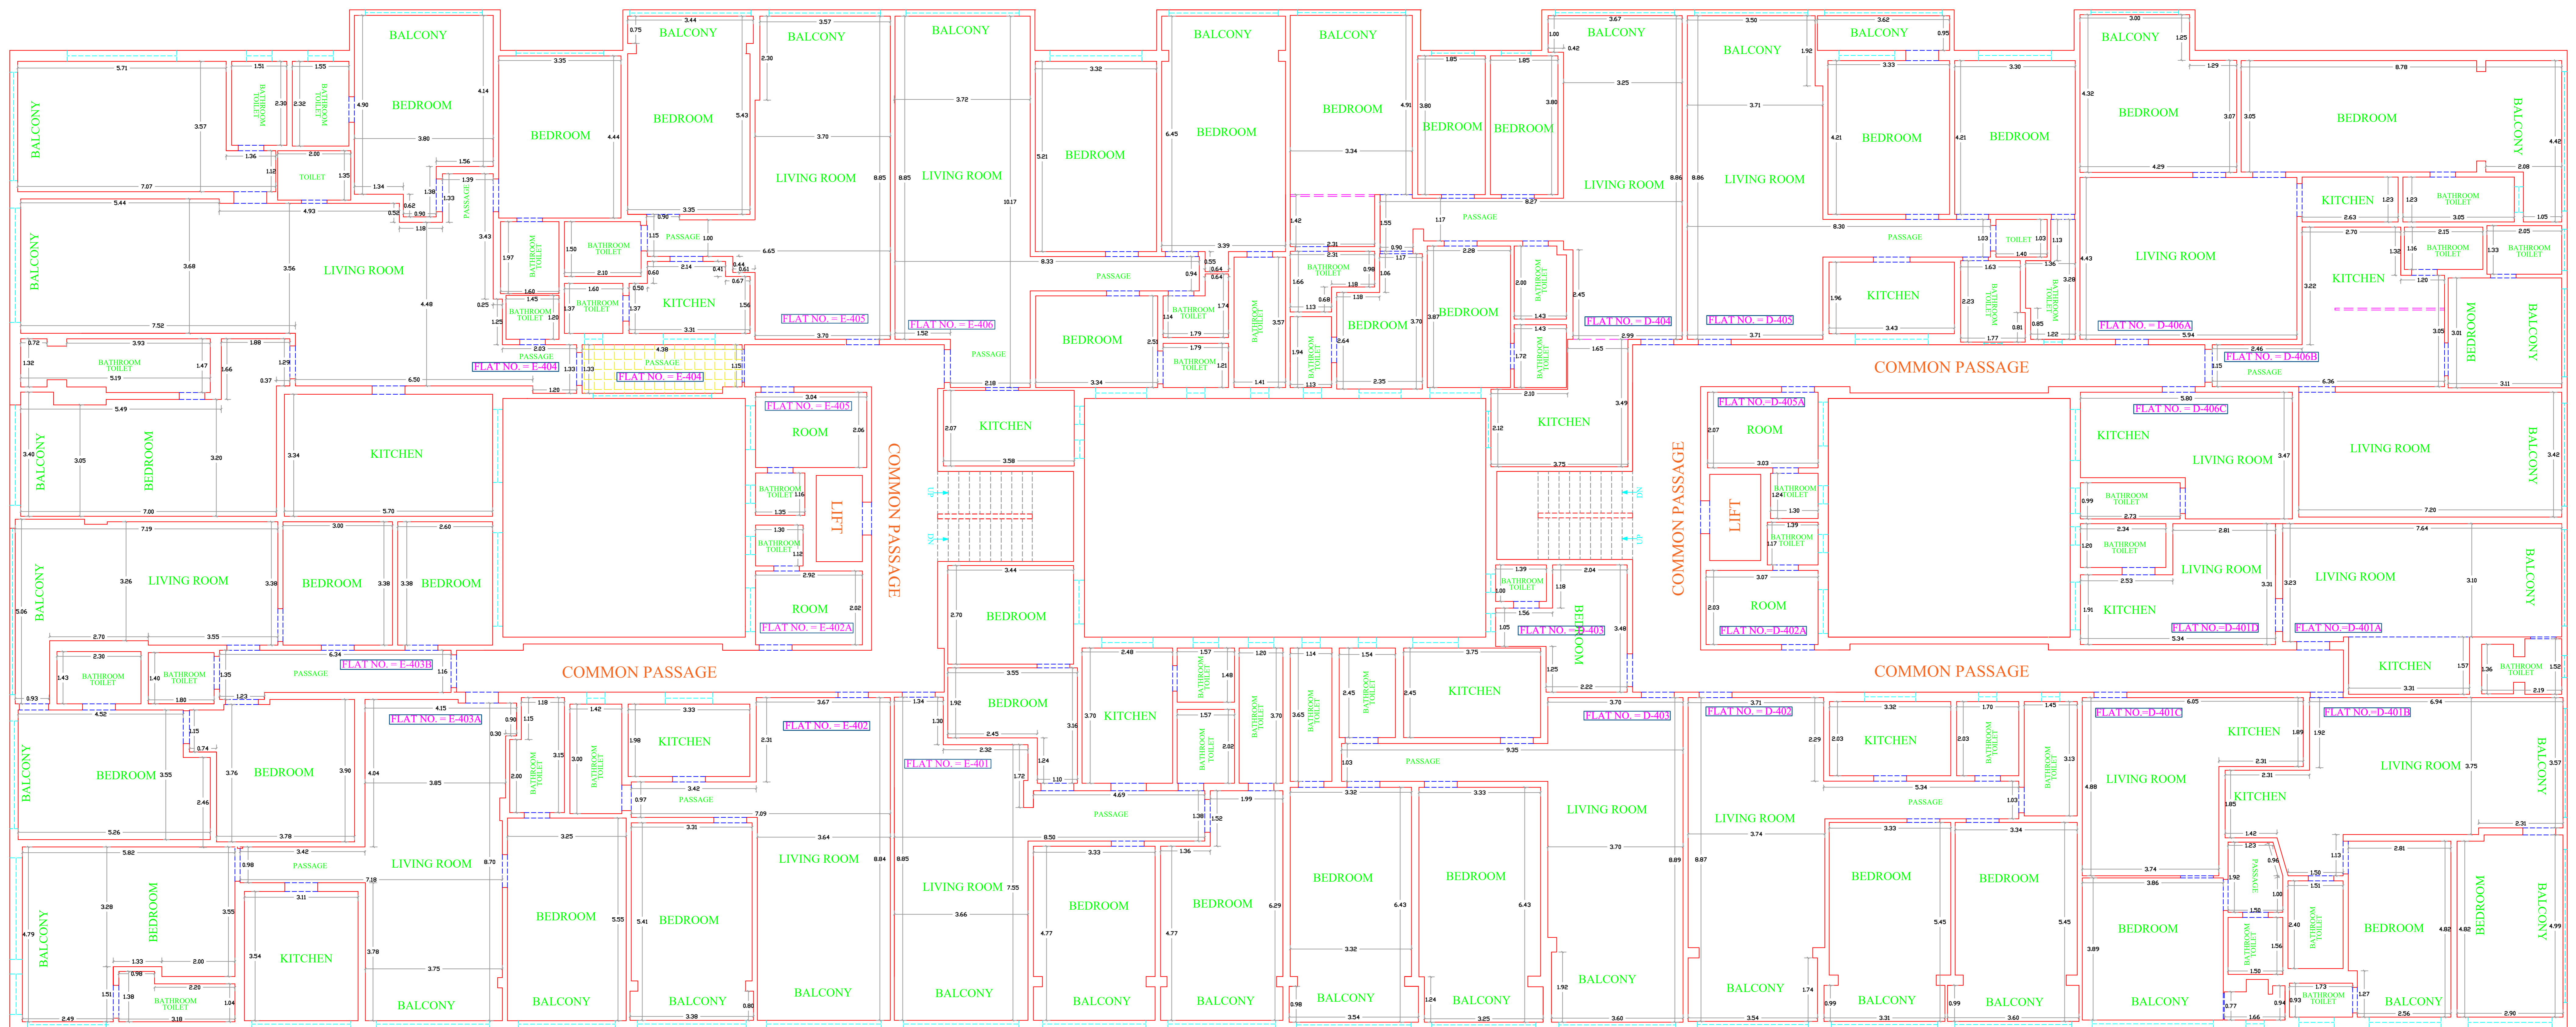

4 TH FLOOR		
FLAT NO.	USABLE CARPET AREA	
	IN SQ.MT.	IN SQ.FT.
D-401A	32.294	347.612
D-401B	65.117	700.919
D-401C	44.679	480.924
D-401D	17.121	184.290
D-402	90.092	969.750
D-402A	8.092	87.102
D-403	109.687	1180.670
D-404	106.284	1144.040
D-405	93.164	1002.817
D-406A	78.907	849.354
D-406B	58.104	625.431
D-406C	19.818	213.320

4 TH FLOOR		
FLAT NO.	USABLE CARPET AREA	
	IN SQ.MT.	IN SQ.FT.
E-401	108.37	1166.494
E-402	72.582	781.272
E-403A	98.153	1056.518
E-403B	92.165	992.064
E-404	180.658	1944.602
E-404(PASSAGE)	5.784	62.258
E-405	73.817	794.566
E-406	105.776	1138.572

WALL ——— DOOR - - - - -
 WINDOW ——— STAIRCASE - - - - -
 WOODEN PARTITION(WALL) - - - - -

NOTE:-
 1) ALL DIMENSION IN METER
 2) TOTAL CARPET AREA BY POLY LINE METHOD

SIMLA HOUSE.,
 MALABAR HILL, GRANT ROAD (W),
 MUMBAI- 400026

DATE : 28-02-2026

DRAWING BY :-

NILESH S. PATEL

SHARMA SURVEYOR
 A/302,ASHAPURA HERITAGE.,
 CHARKOP VILLAGE,
 KANDIVALI(W),MUMBAI-400067
 PHONE No. 9820083159