


# WING - E 5 TH FLOOR PLAN

# WING - D 5 TH FLOOR PLAN

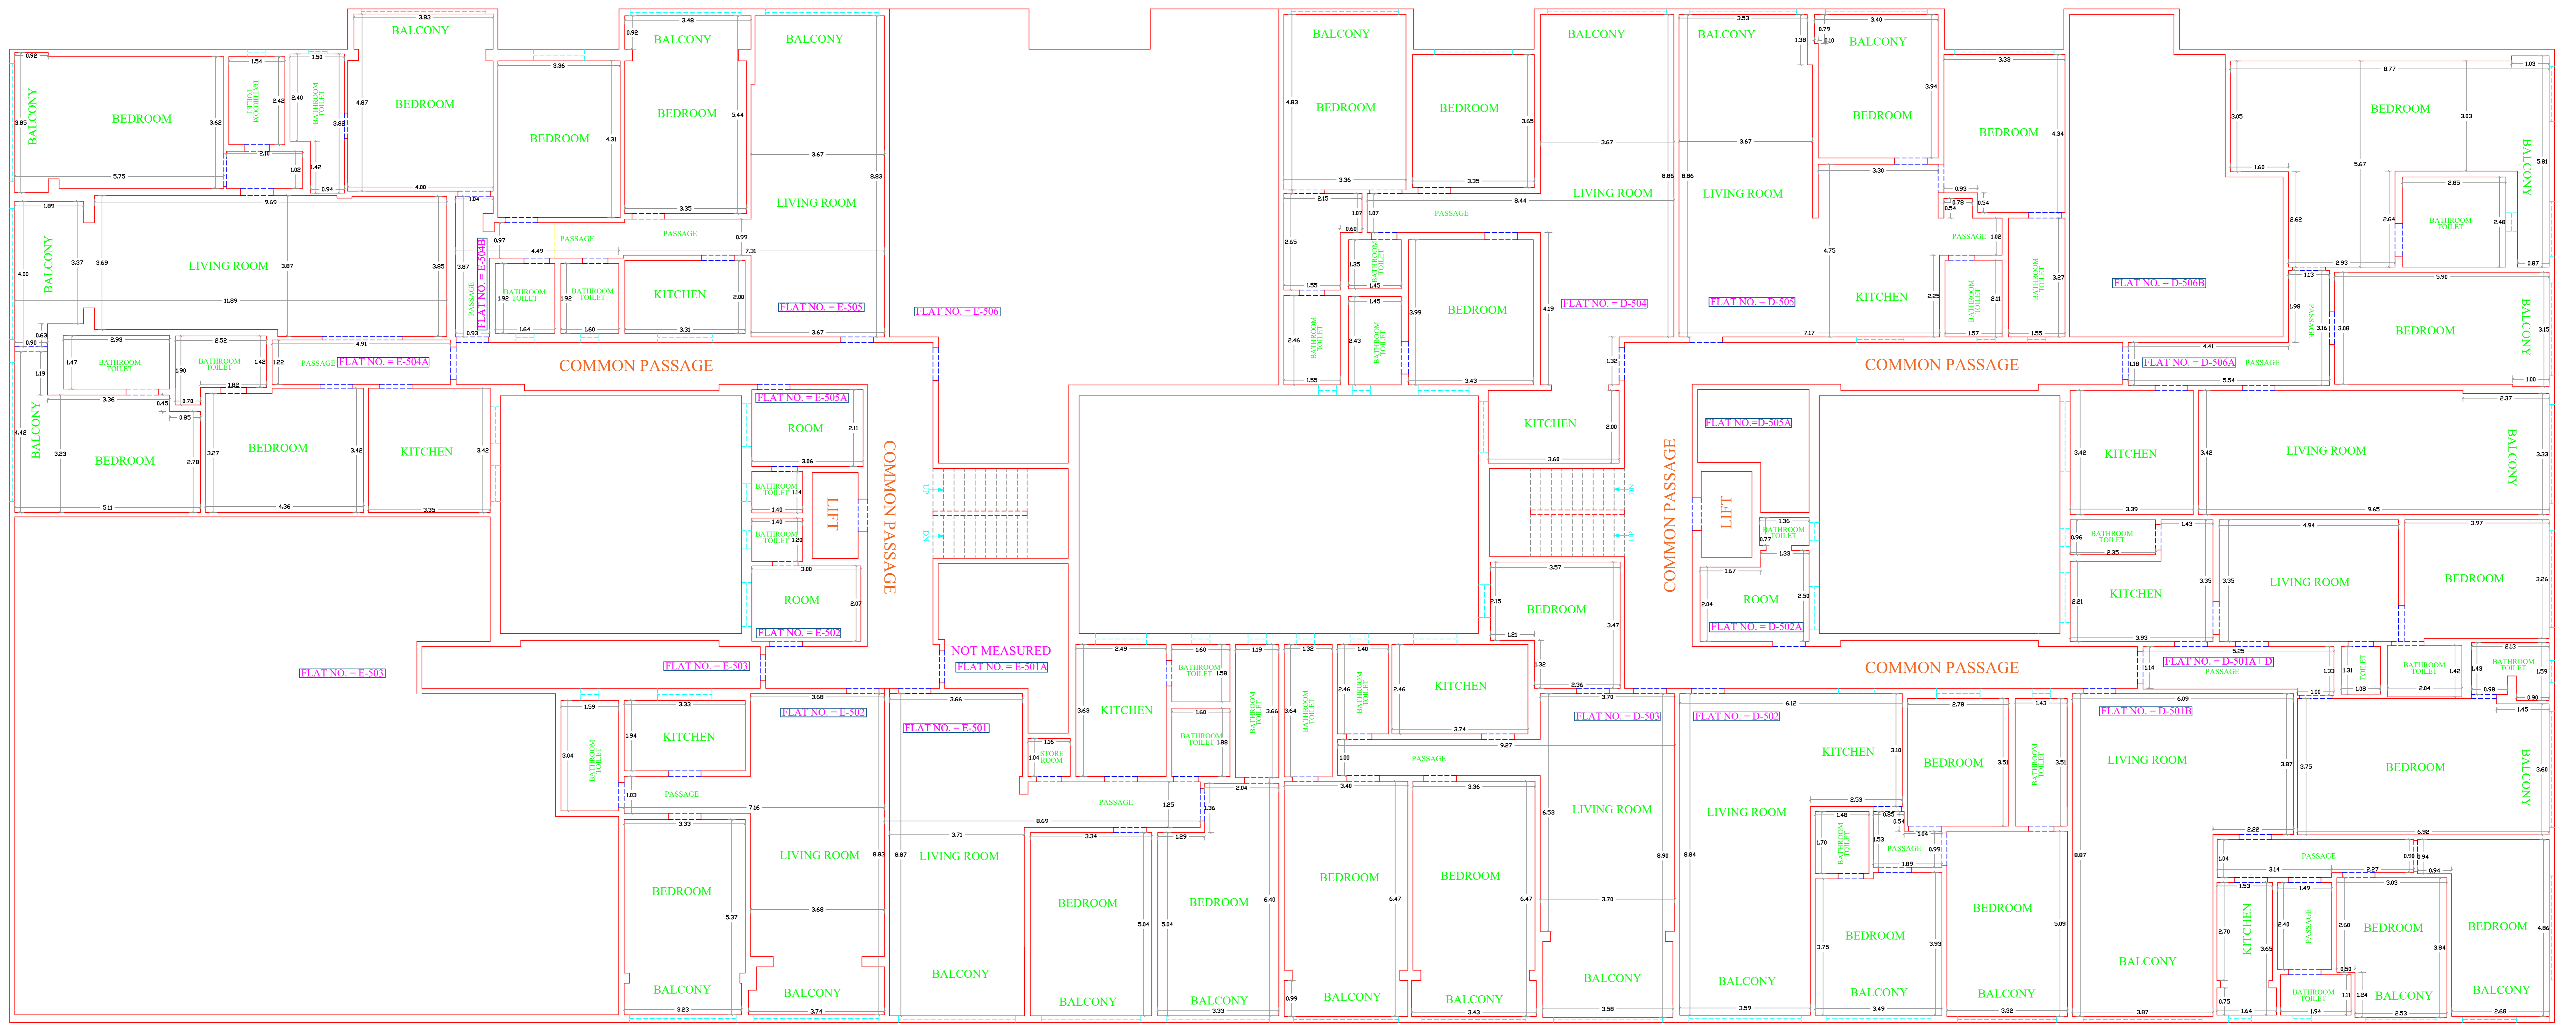

5 TH FLOOR		
FLAT NO.	USABLE CARPET AREA	
	IN SQ.MT.	IN SQ.FT.
D-501A/D	82.634	889.472
D-501B	85.355	918.761
D-502	90.334	972.355
D-502A	7.996	86.068
D-503	110.788	1192.522
D-504	105.18	1132.157
D-505	86.893	935.316
D-505A		
D-506A	116.016	1248.796
D-506B		

5 TH FLOOR		
FLAT NO.	USABLE CARPET AREA	
	IN SQ.MT.	IN SQ.FT.
E-501	96.178	1035.259
E-501A		
E-502	73.806	794.447
E-503		
E-504A	129.744	1396.564
E-504B	47.584	512.194
E-505	74.187	798.548
E-506		

WALL =——— DOOR =- - - -  
 WINDOW =- - - - STAIRCASE =- - - -  
 WOODEN PARTITION(WALL) =- - - -

NOTE:-  
 1) ALL DIMENSION IN METER  
 2) TOTAL CARPET AREA BY POLY LINE METHOD

SIMLA HOUSE,  
 MALABAR HILL, GRANT ROAD (W),  
 MUMBAI- 400026

DATE : 28-02-2026

DRAWING BY :-

NILESH S. PATEL

SHARMA SURVEYOR  
 A/302,ASHAPURA HERITAGE.,  
 CHARKOP VILLAGE,  
 KANDIVALI(W),MUMBAI-400067  
 PHONE No. 9820083159