


WING - E 6 TH FLOOR PLAN

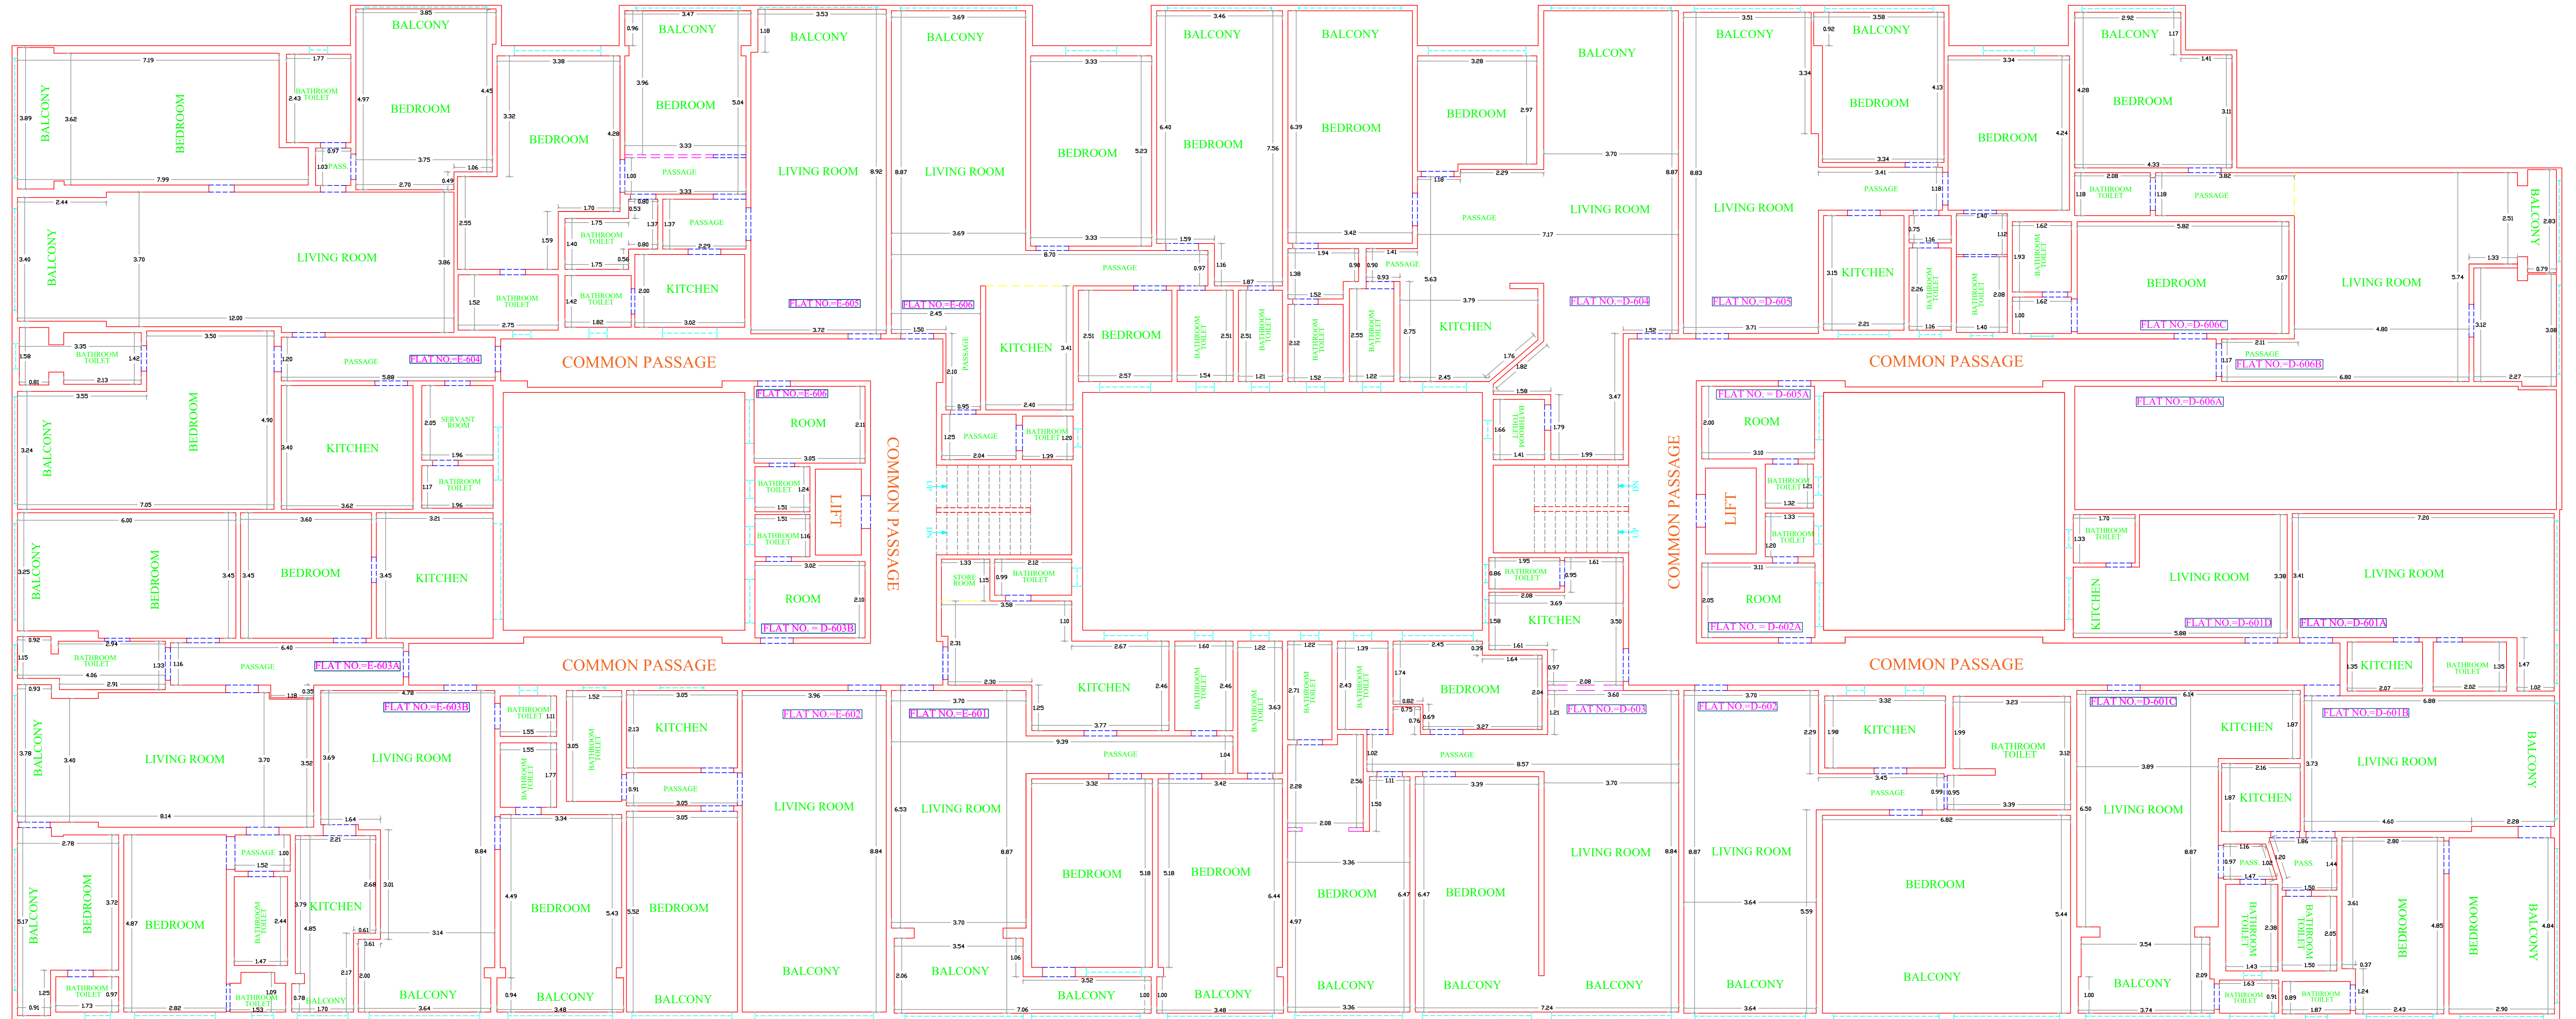

6 TH FLOOR		
FLAT NO.	USABLE CARPET AREA	
	IN SQ.MT.	IN SQ.FT.
D-601A	31.857	342.908
D-601B	64.837	697.905
D-601C	44.424	478.179
D-601D	19.726	212.330
D-602	90.089	969.717
D-602A	8.226	88.544
D-603	111.081	1195.675
D-604	106.405	1145.343
D-605	80.098	862.174
D-605A	8.03	86.434
D-606A		
D-606B	43.239	465.424
D-606C	47.041	506.349

NOTE:-
1) ALL DIMENSION IN METER
2) TOTAL CARPET AREA BY POLY LINE METHOD

WING - D 6 TH FLOOR PLAN

6 TH FLOOR		
FLAT NO.	USABLE CARPET AREA	
	IN SQ.MT.	IN SQ.FT.
E-601	110.049	1184.567
E-602	66.345	714.137
E-603A	121.485	1307.664
E-603B	76.095	819.086
E-604	155.197	1670.540
E-605	90.167	970.557
E-606	114.887	1236.643

WALL ——— DOOR - - - - -
WINDOW - - - - - STAIRCASE - - - - -
WOODEN PARTITION(WALL) - - - - -

SIMLA HOUSE,
MALABAR HILL, GRANT ROAD (W),
MUMBAI- 400026

DATE : 28-02-2026

DRAWING BY :-
NILESH S. PATEL

SHARMA SURVEYOR
A/302,ASHAPURA HERITAGE.,
CHARKOP VILLAGE,
KANDIVALI(W),MUMBAI-400067
PHONE No. 9820083159