


WING - A 1 ST FLOOR PLAN

WING - B 1 ST FLOOR PLAN

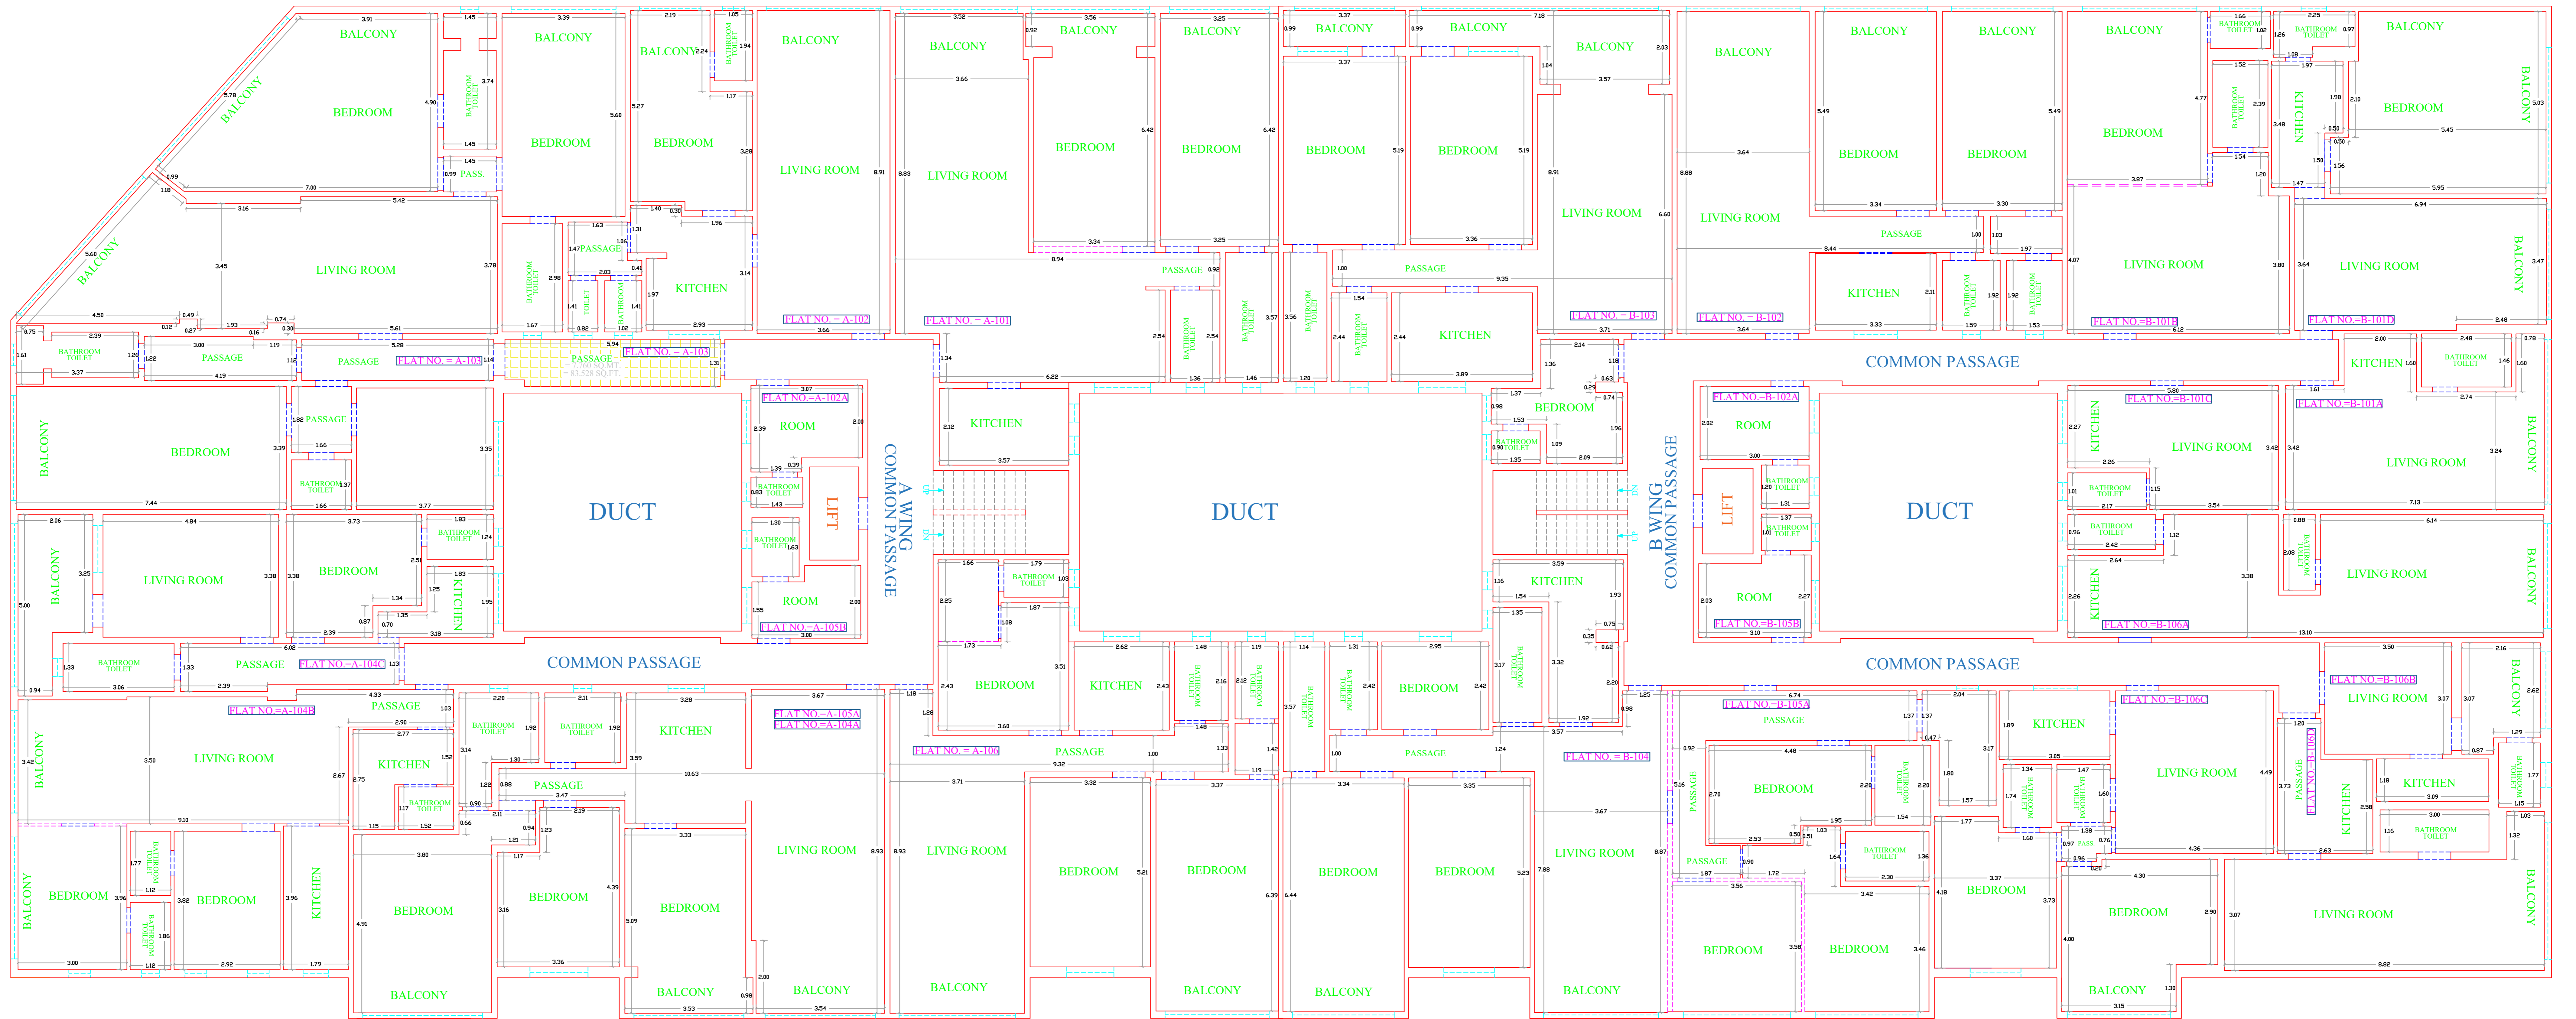

A WING 1 ST FLOOR		
FLAT NO.	USABLE CARPET AREA	
	IN SQ.MT.	IN SQ.FT.
A-101	109.879	1182.737
A-102	66.044	710.897
A-102A	8.102	87.209
A-103	162.593	1750.151
A-103(PASSAGE)	7.76	83.528
A-104A	42.534	457.835
A-104B	77.186	830.830
A-104C	55.375	596.056
A-105A	65.802	708.292
A-105B	7.699	82.873
A-106	106.112	1142.189

B WING 1 ST FLOOR		
FLAT NO.	USABLE CARPET AREA	
	IN SQ.MT.	IN SQ.FT.
B-101A	31.662	340.809
B-101B	50.522	543.818
B-101C	19.595	210.920
B-101D	61.874	666.011
B-102	89.446	962.796
B-102A	7.872	84.734
B-103	108.683	1169.863
B-104	105.299	1133.438
B-105A	66.013	710.564
B-105B	8.224	88.523
B-106A	43.339	466.500
B-106B	23.082	248.454
B-106C	61.921	666.517
B-106D	40.534	436.307

NOTE:-
1) ALL DIMENSION IN METER
2) TOTAL CARPET AREA BY POLY LINE METHOD

SIMLA HOUSE,
MALABAR HILL, GRANT ROAD(W),
MUMBAI- 400026

WALL ——— DOOR - - - -
WINDOW - - - - STAIRCASE - - - -
WOODEN PARTITION(WALL) - - - -

DATE : 28-02-2026

DRAWING BY :-
NILESH S. PATEL

SHARMA SURVEYOR
A/302,ASHAPURA HERITAGE.,
CHARKOP VILLAGE,
KANDIVALI(W),MUMBAI-400067
PHONE No. 9820083159