


WING - A 2 ND FLOOR PLAN

WING - B 2 ND FLOOR PLAN

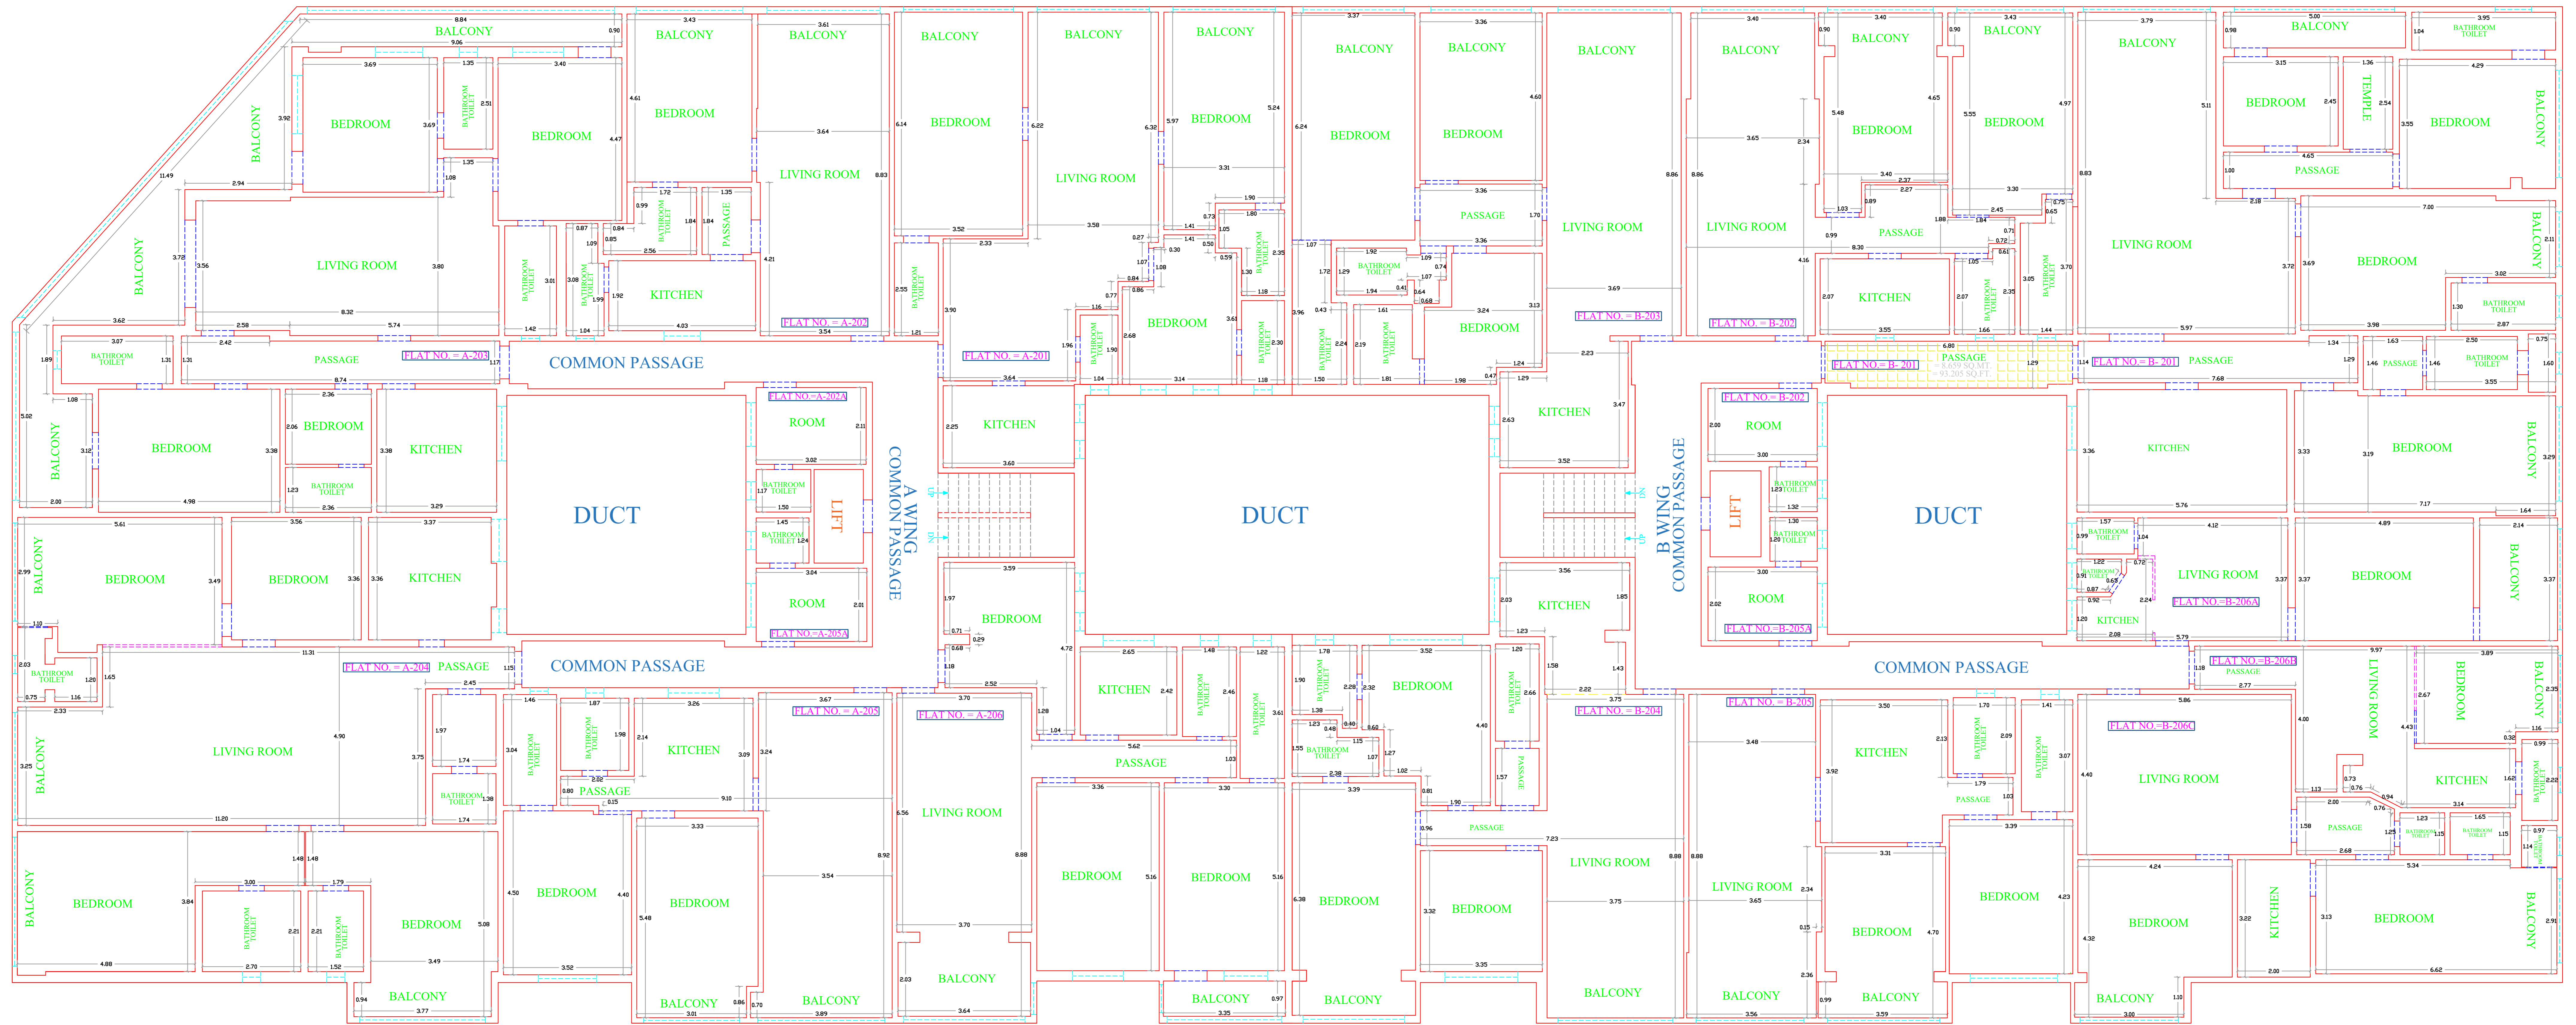

A WING 2 ND FLOOR		
FLAT NO.	USABLE CARPET AREA	
	IN SQ.MT.	IN SQ.FT.
A-201	111.375	1198.840
A-202	65.399	703.954
A-202A	8.33	89.664
A-203	158.465	1705.717
A-204	160.51	1727.729
A-205	86.715	933.400
A-205A	8.141	87.629
A-206	104.88	1128.928

B WING 2 ND FLOOR		
FLAT NO.	USABLE CARPET AREA	
	IN SQ.MT.	IN SQ.FT.
B-201	166.416	1791.301
B-201(PASSAGE)	8.659	93.205
B-202	97.257	1046.874
B-203	109.639	1180.154
B-204	106.004	1141.027
B-205	85.475	920.052
B-205A	7.867	84.680
B-206A	43.231	465.338
B-206B	33.484	360.421
B-206C	78.948	849.796

NOTE:-
1) ALL DIMENSION IN METER
2) TOTAL CARPET AREA BY POLY LINE METHOD

SIMLA HOUSE,
MALABAR HILL, GRANT ROAD(W),
MUMBAI- 400026

WALL ——— DOOR - - - -
WINDOW - - - - STAIRCASE - - - -
WOODEN PARTITION(WALL) - - - -
DATE : 28-02-2026 DRAWING BY :-
NILESH S. PATEL

SHARMA SURVEYOR
A/302,ASHAPURA HERITAGE.,
CHARKOP VILLAGE,
KANDIVALI(W),MUMBAI-400067
PHONE No. 9820083159