


# WING - A 4 TH FLOOR PLAN

# WING - B 4 TH FLOOR PLAN

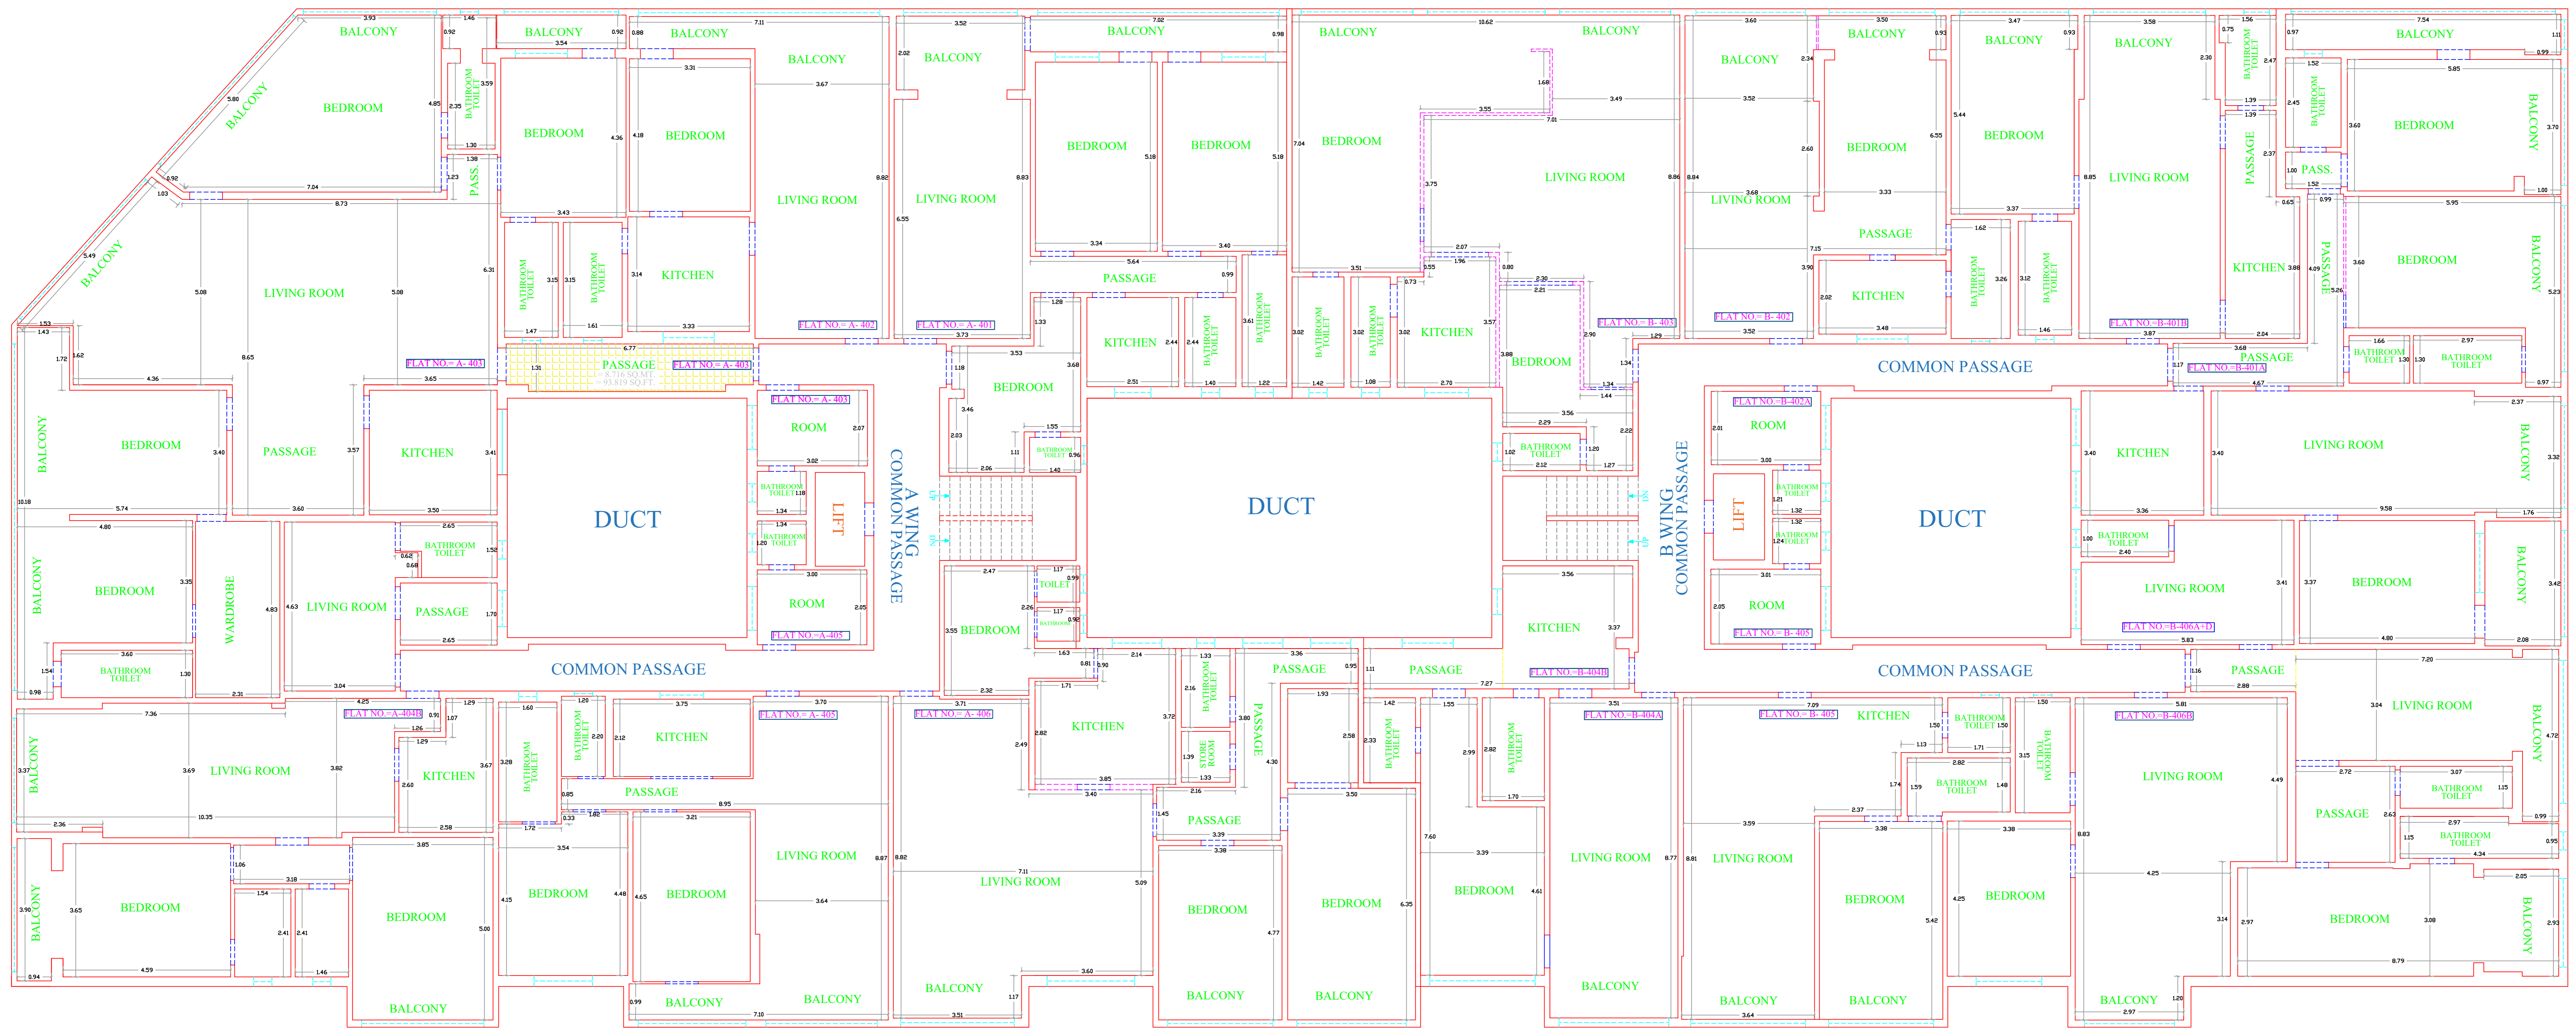

A WING 4 TH FLOOR		
FLAT NO.	USABLE CARPET AREA	
	IN SQ.MT.	IN SQ.FT.
A-401	108.8	1171.123
A-402	65.514	705.192
A-403	208.076	2239.730
A-403(PASSAGE)	8.716	93.819
A-404B	99.452	1070.501
A-404C	22.97	247.249
A-405	94.754	1019.932
A-406	135.895	1462.773

B WING 4 TH FLOOR		
FLAT NO.	USABLE CARPET AREA	
	IN SQ.MT.	IN SQ.FT.
B-401A	140.83	1515.894
B-401B	72.068	775.739
B-402	66.525	716.075
B-402A	7.867	84.680
B-403	112.987	1216.192
B-404A	64.268	691.780
B-404B	11.967	128.812
B-405	74.809	805.244
B-406A/D	88.292	950.375
B-406B	62.458	672.297

NOTE:-  
1) ALL DIMENSION IN METER  
2) TOTAL CARPET AREA BY POLY LINE METHOD

SIMLA HOUSE,  
MALABAR HILL, GRANT ROAD (W),  
MUMBAI- 400026

WALL ——— DOOR ———  
WINDOW ——— STAIRCASE ———  
WOODEN PARTITION(WALL) ———

DATE : 28-02-2026 DRAWING BY :-  
NILESH S. PATEL

SHARMA SURVEYOR  
A/302,ASHAPURA HERITAGE.,  
CHARKOP VILLAGE,  
KANDIVALI(W),MUMBAI-400067  
PHONE No. 9820083159