


# WING - A 6 TH FLOOR PLAN

# WING - B 6 TH FLOOR PLAN

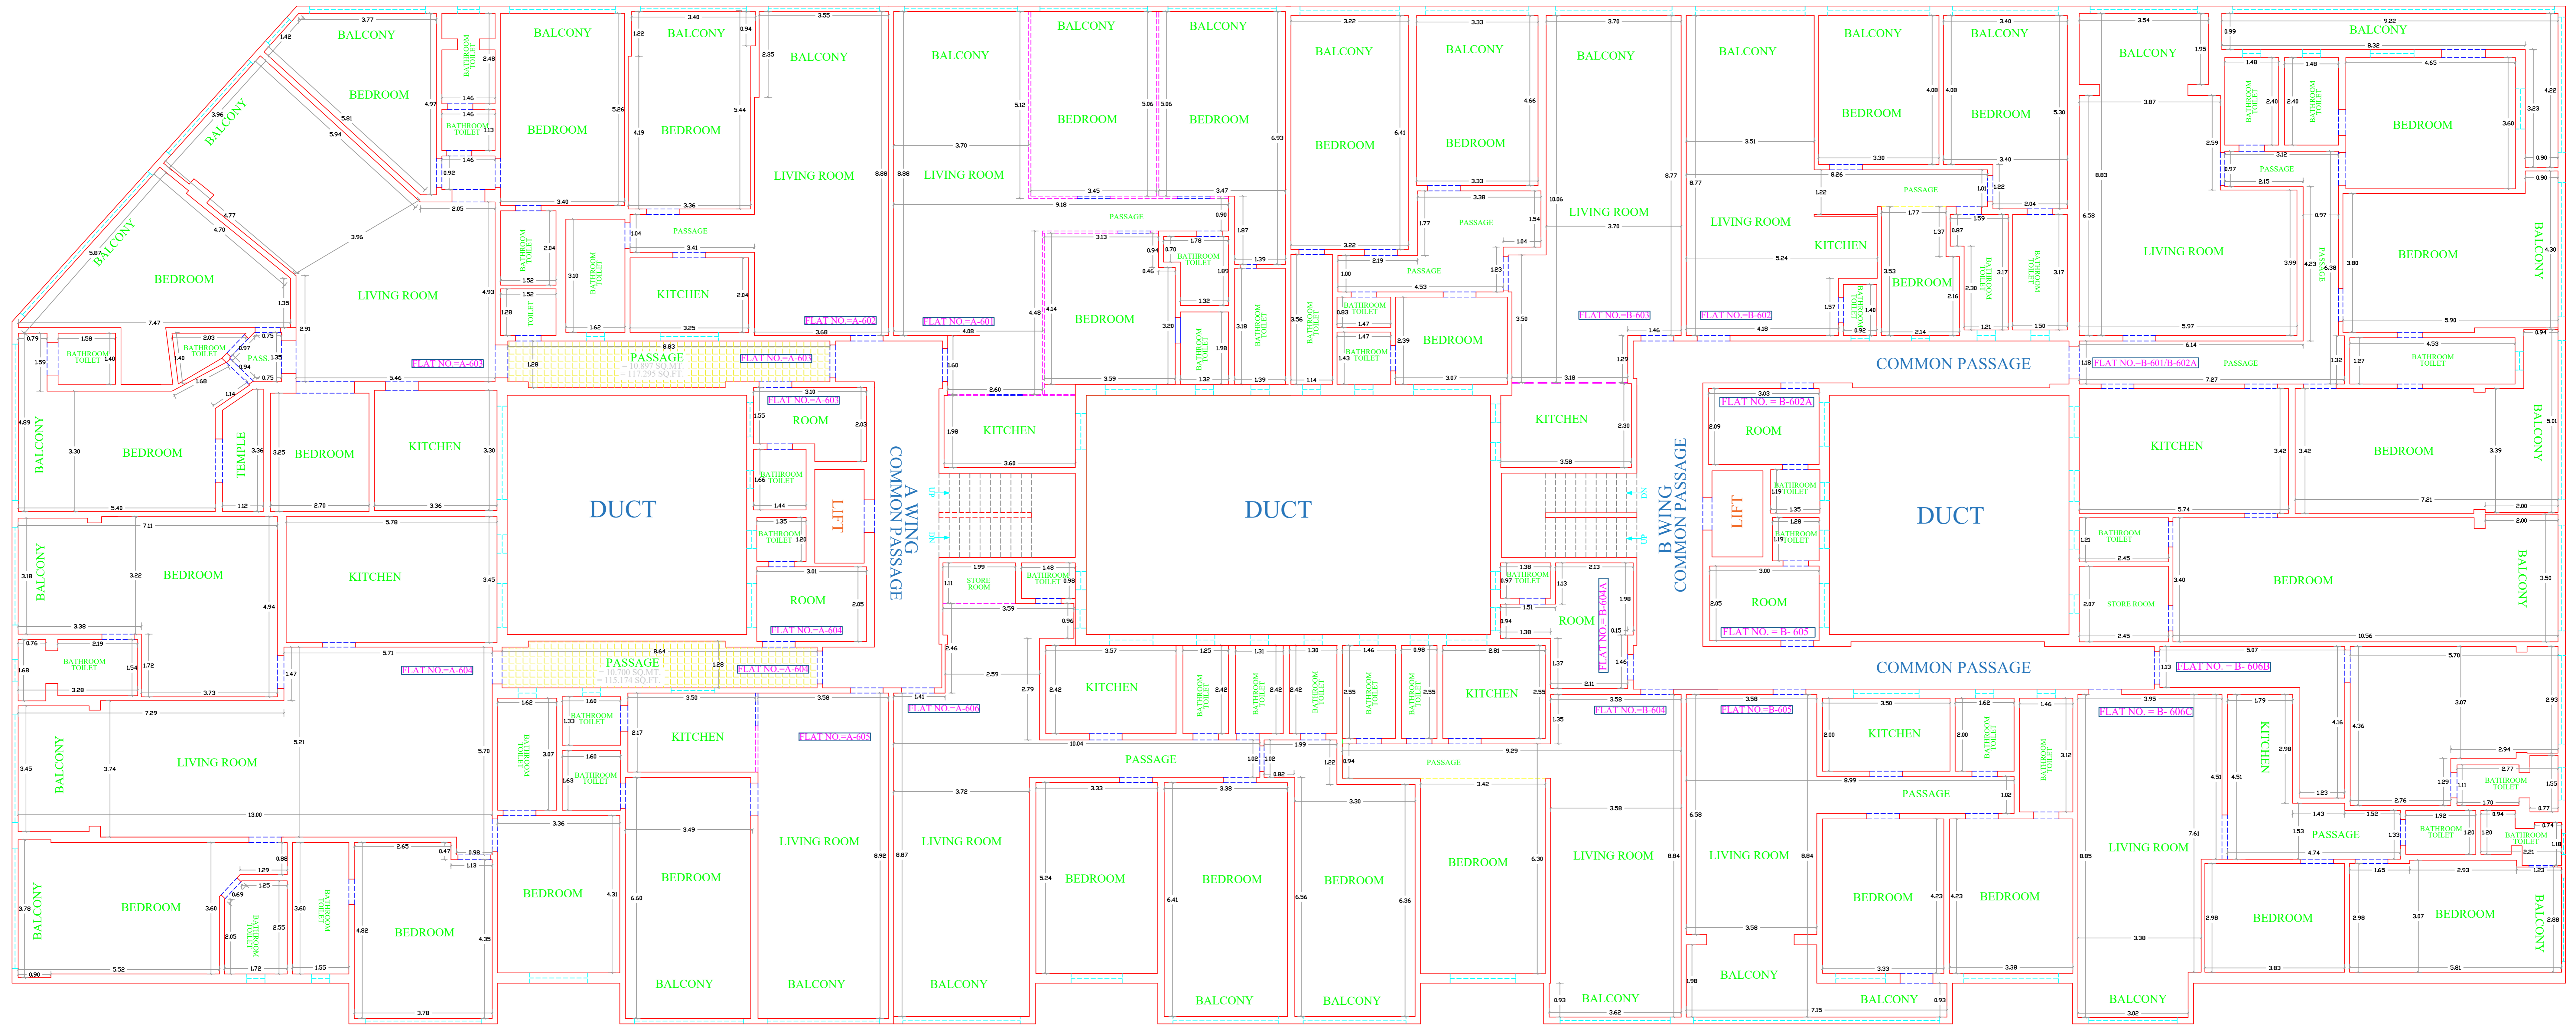

| A WING<br>6 TH FLOOR |                    |           |
|----------------------|--------------------|-----------|
| FLAT NO.             | USABLE CARPET AREA |           |
|                      | IN SQ.MT.          | IN SQ.FT. |
| A-601                | 114.15             | 1228.710  |
| A-602                | 66.264             | 713.265   |
| A-603                | 170.642            | 1836.790  |
| A-603(PASSAGE)       | 10.897             | 117.295   |
| A-604                | 189.07             | 2035.149  |
| A-604(PASSAGE)       | 10.7               | 115.174   |
| A-605                | 67.647             | 728.152   |
| A-606                | 132.183            | 1422.817  |

| B WING<br>6 TH FLOOR |                    |           |
|----------------------|--------------------|-----------|
| FLAT NO.             | USABLE CARPET AREA |           |
|                      | IN SQ.MT.          | IN SQ.FT. |
| B-601/602A           | 221.456            | 2383.752  |
| B-602                | 87.739             | 944.422   |
| B-603                | 109.059            | 1173.911  |
| B-604                | 69.239             | 745.288   |
| B-604A               | 10.261             | 110.449   |
| B-605                | 92.238             | 992.849   |
| B-606B               | 33.98              | 365.760   |
| B-606C               | 78.583             | 845.867   |

WALL ——— DOOR - - - -  
 WINDOW - - - - STAIRCASE - - - -  
 WOODEN PARTITION(WALL) - - - -

NOTE:-  
 1) ALL DIMENSION IN METER  
 2) TOTAL CARPET AREA BY POLY LINE METHOD

SIMLA HOUSE,  
 MALABAR HILL, GRANT ROAD (W),  
 MUMBAI- 400026

DATE : 28-02-2026

DRAWING BY :-  
 NILESH S. PATEL

SHARMA SURVEYOR  
 A/302,ASHAPURA HERITAGE.,  
 CHARKOP VILLAGE,  
 KANDIVALI(W),MUMBAI-400067  
 PHONE No. 9820083159