


WING - C 2 ND FLOOR PLAN

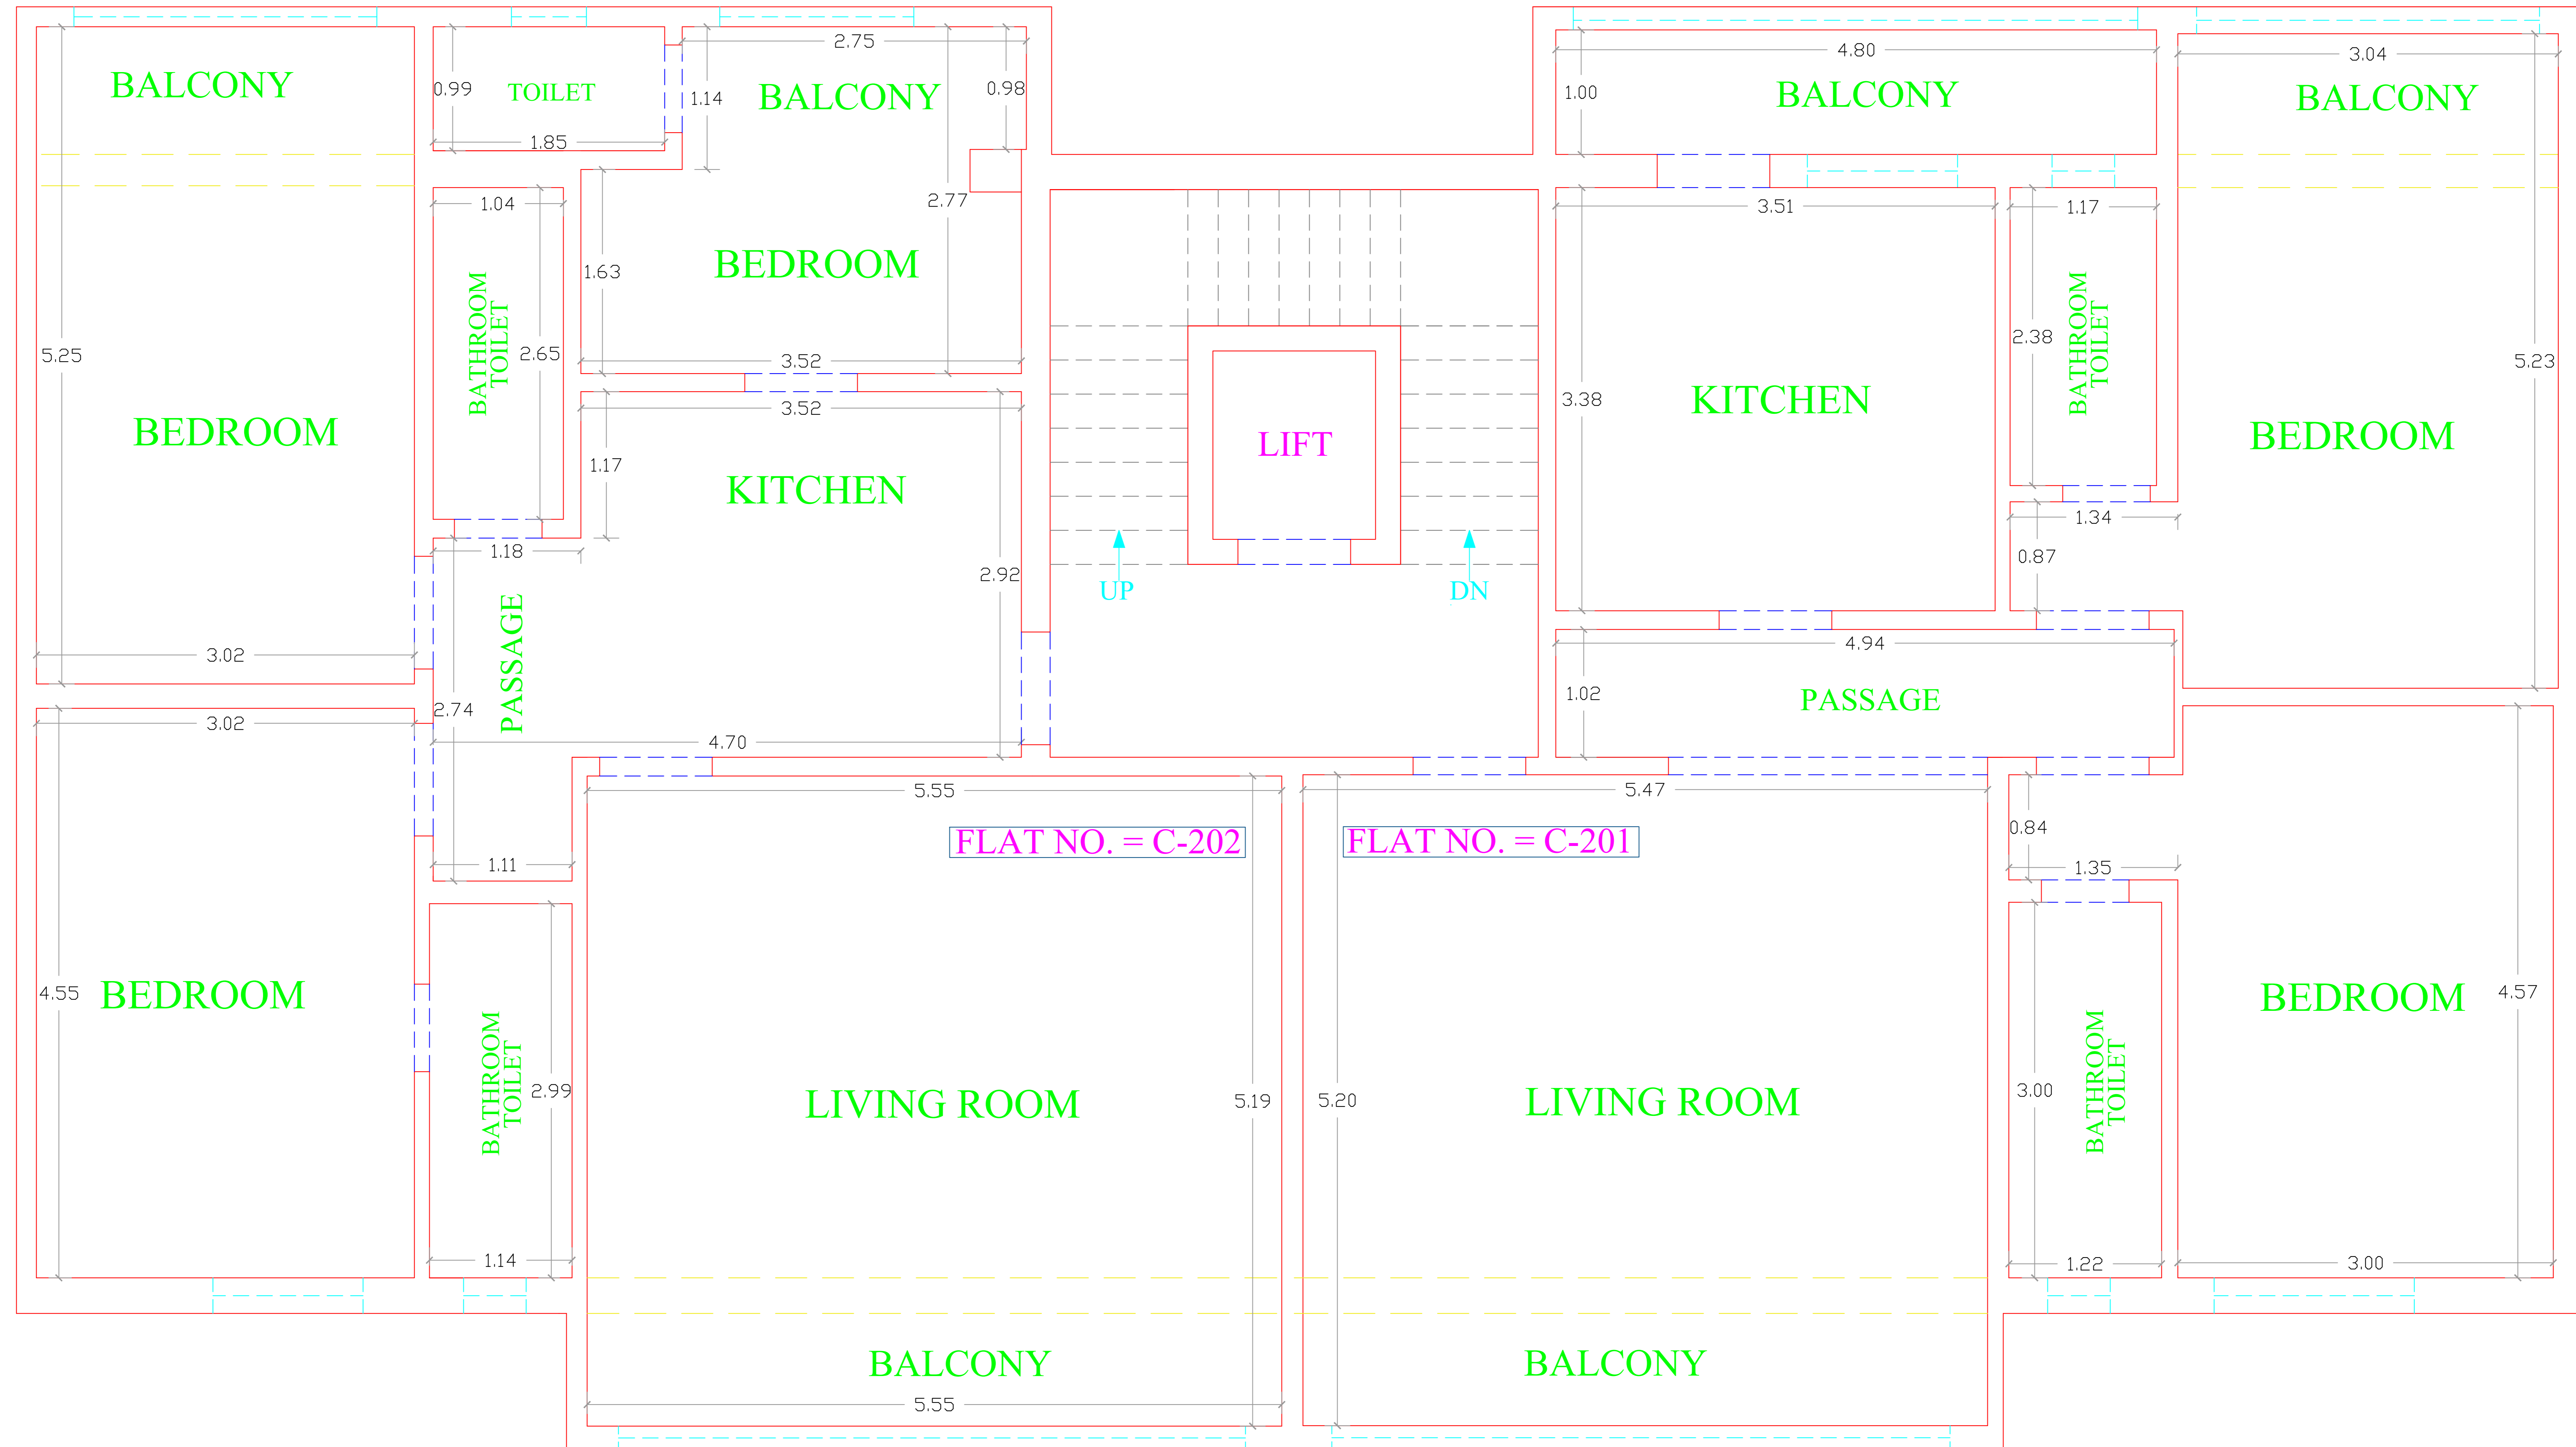

FLAT NO.	USABLE CARPET AREA (WITH BALCONY + DOOR JAM)	
	SQ.MT.	SQ.FT.
C-201	89.762	966.198
C-202	89.615	964.615

WALL ——— DOOR - - -
 WINDOW - - - -

NOTE:-
 1) ALL DIMENSION IN METER
 2) TOTAL CARPET AREA BY POLY LINE METHOD

SIMLA HOUSE.,
 MALABAR HILL, GRANT ROAD (W),
 MUMBAI- 400026

DATE : 28-02-2026

DRAWING BY :-

NILESH S. PATEL

SHARMA SURVEYOR
 A/302, ASHAPURA HERITAGE.,
 CHARKOP VILLAGE,
 KANDIVALI (W), MUMBAI-400067
 PHONE No. 9820083159