


# WING - E 1 ST FLOOR PLAN

# WING - D 1 ST FLOOR PLAN

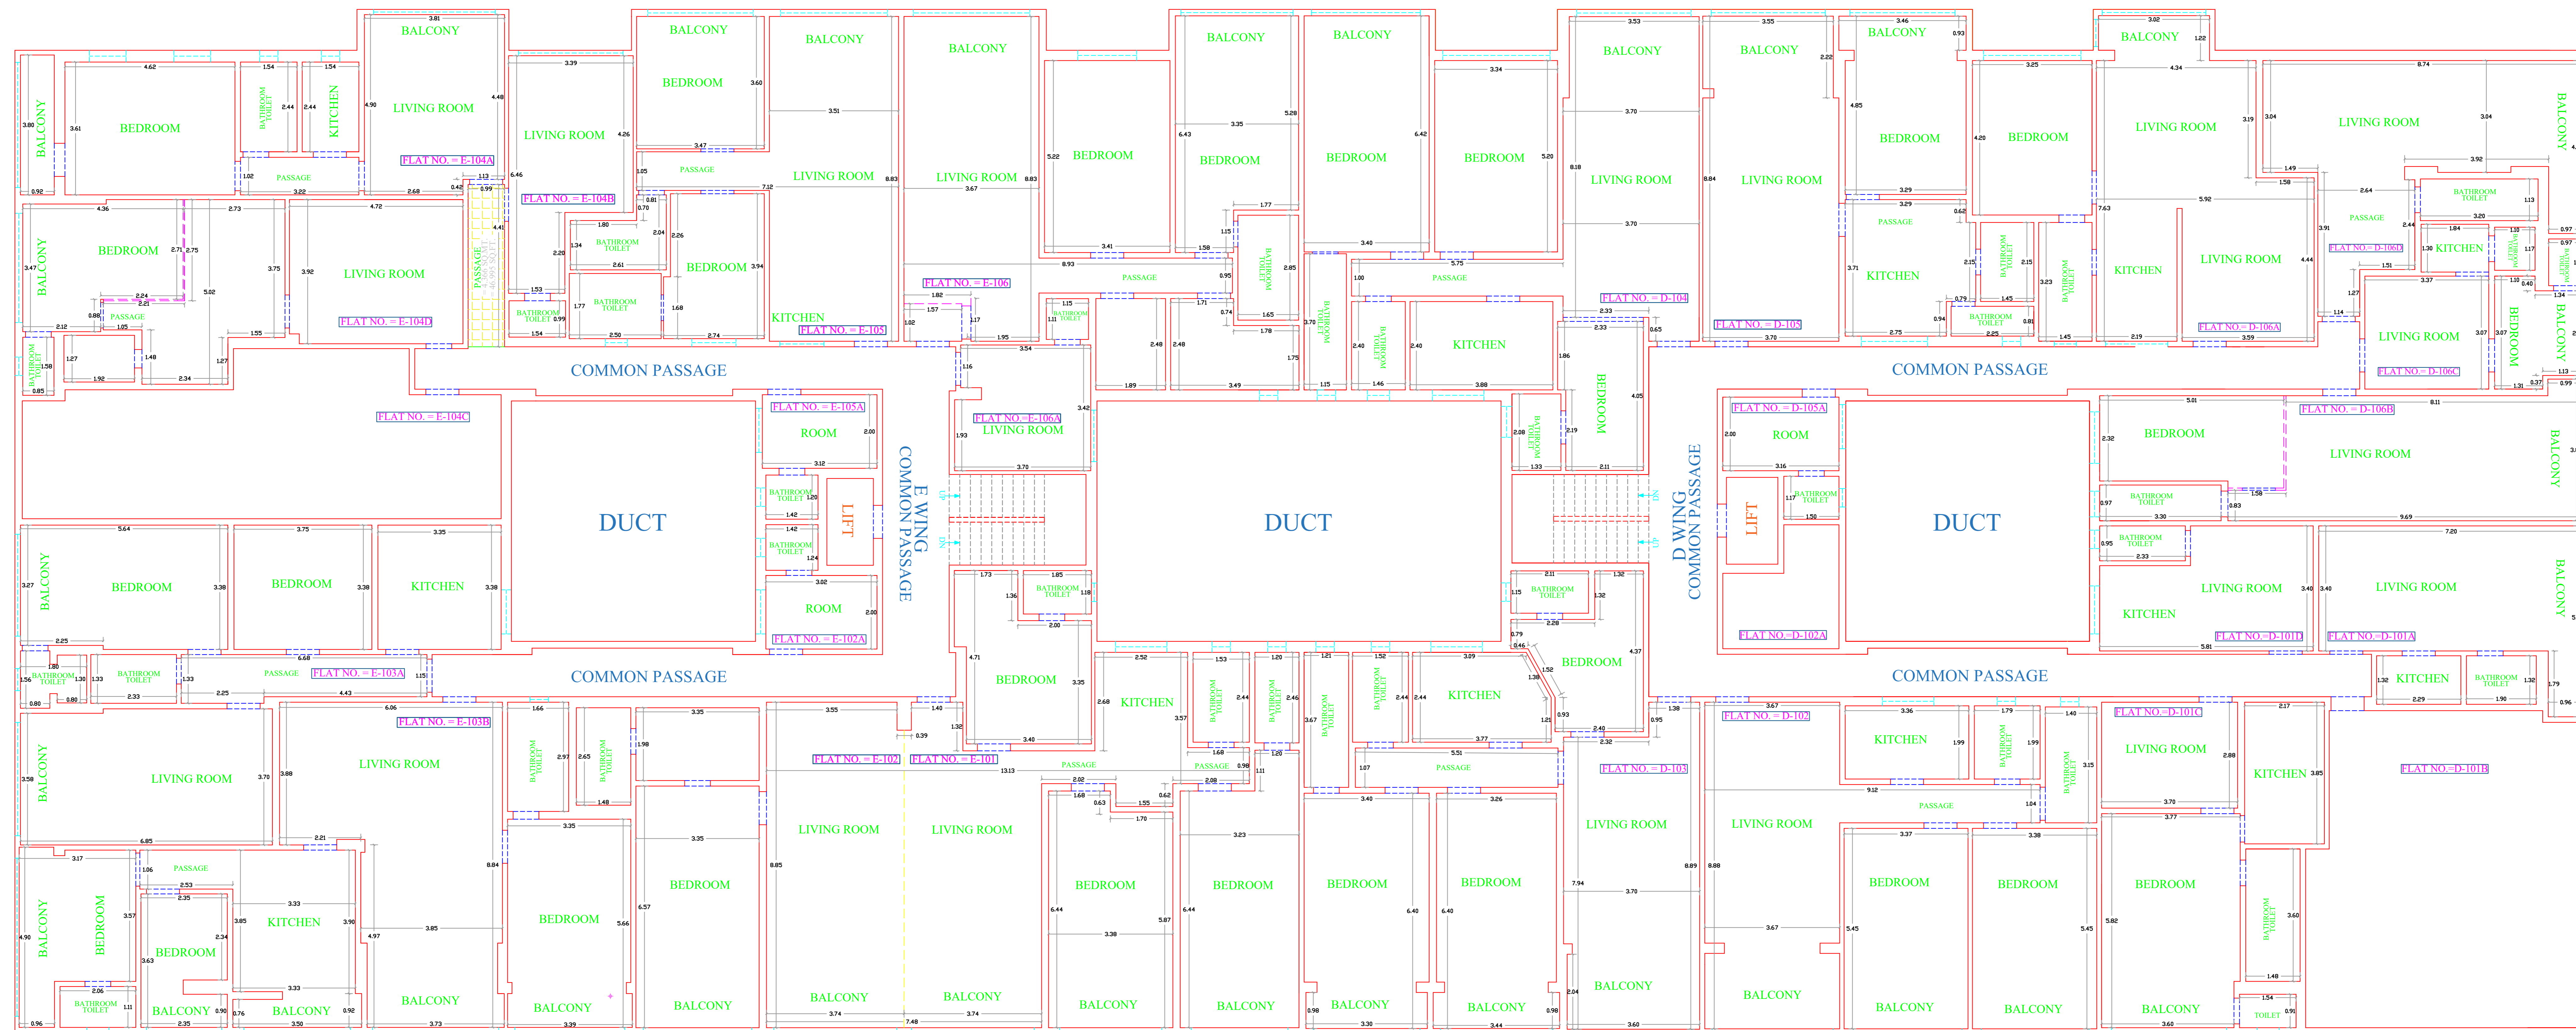

D WING 1 ST FLOOR		
FLAT NO.	USABLE CARPET AREA	
	IN SQ.MT.	IN SQ.FT.
D-101A	32.018	344.641
D-101B		
D-101C	48.033	517.027
D-101D	19.467	209.542
D-102	90.47	973.819
D-102A		
D-103	109.707	1180.886
D-104	105.642	1137.130
D-105	66.05	710.962
D-105A	8.378	90.180
D-106A	62.119	668.648
D-106B	44.972	484.089
D-106C	22.367	240.758
D-106D	40.099	431.625

E WING 1 ST FLOOR		
FLAT NO.	USABLE CARPET AREA	
	IN SQ.MT.	IN SQ.FT.
E-101	109.781	1181.682
E-102	65.922	709.584
E-102A	8.042	86.564
E-103A	82.32	886.092
E-103B	108.874	1171.919
E-104A	50.044	538.673
E-104B	19.571	210.662
E-104C		
E-104D	51.473	554.055
E-105	66.549	716.333
E-105A	8.208	88.350
E-106	92.226	992.720
E-106A	12.53	134.872

NOTE:-  
1) ALL DIMENSION IN METER  
2) TOTAL CARPET AREA BY POLY LINE METHOD

WALL ——— DOOR - - - - -  
WINDOW - - - - - STAIRCASE - - - - -  
WOODEN PARTITION(WALL) - - - - -

SIMLA HOUSE,  
MALABAR HILL, GRANT ROAD( W),  
MUMBAI- 400026

DATE : 28-02-2026

DRAWING BY :-

NILESH S. PATEL

SHARMA SURVEYOR  
A/302,ASHAPURA HERITAGE.,  
CHARKOP VILLAGE,  
KANDIVALI(W),MUMBAI-400067  
PHONE No. 9820083159