


WING - E 2 ND FLOOR PLAN

WING - D 2 ND FLOOR PLAN

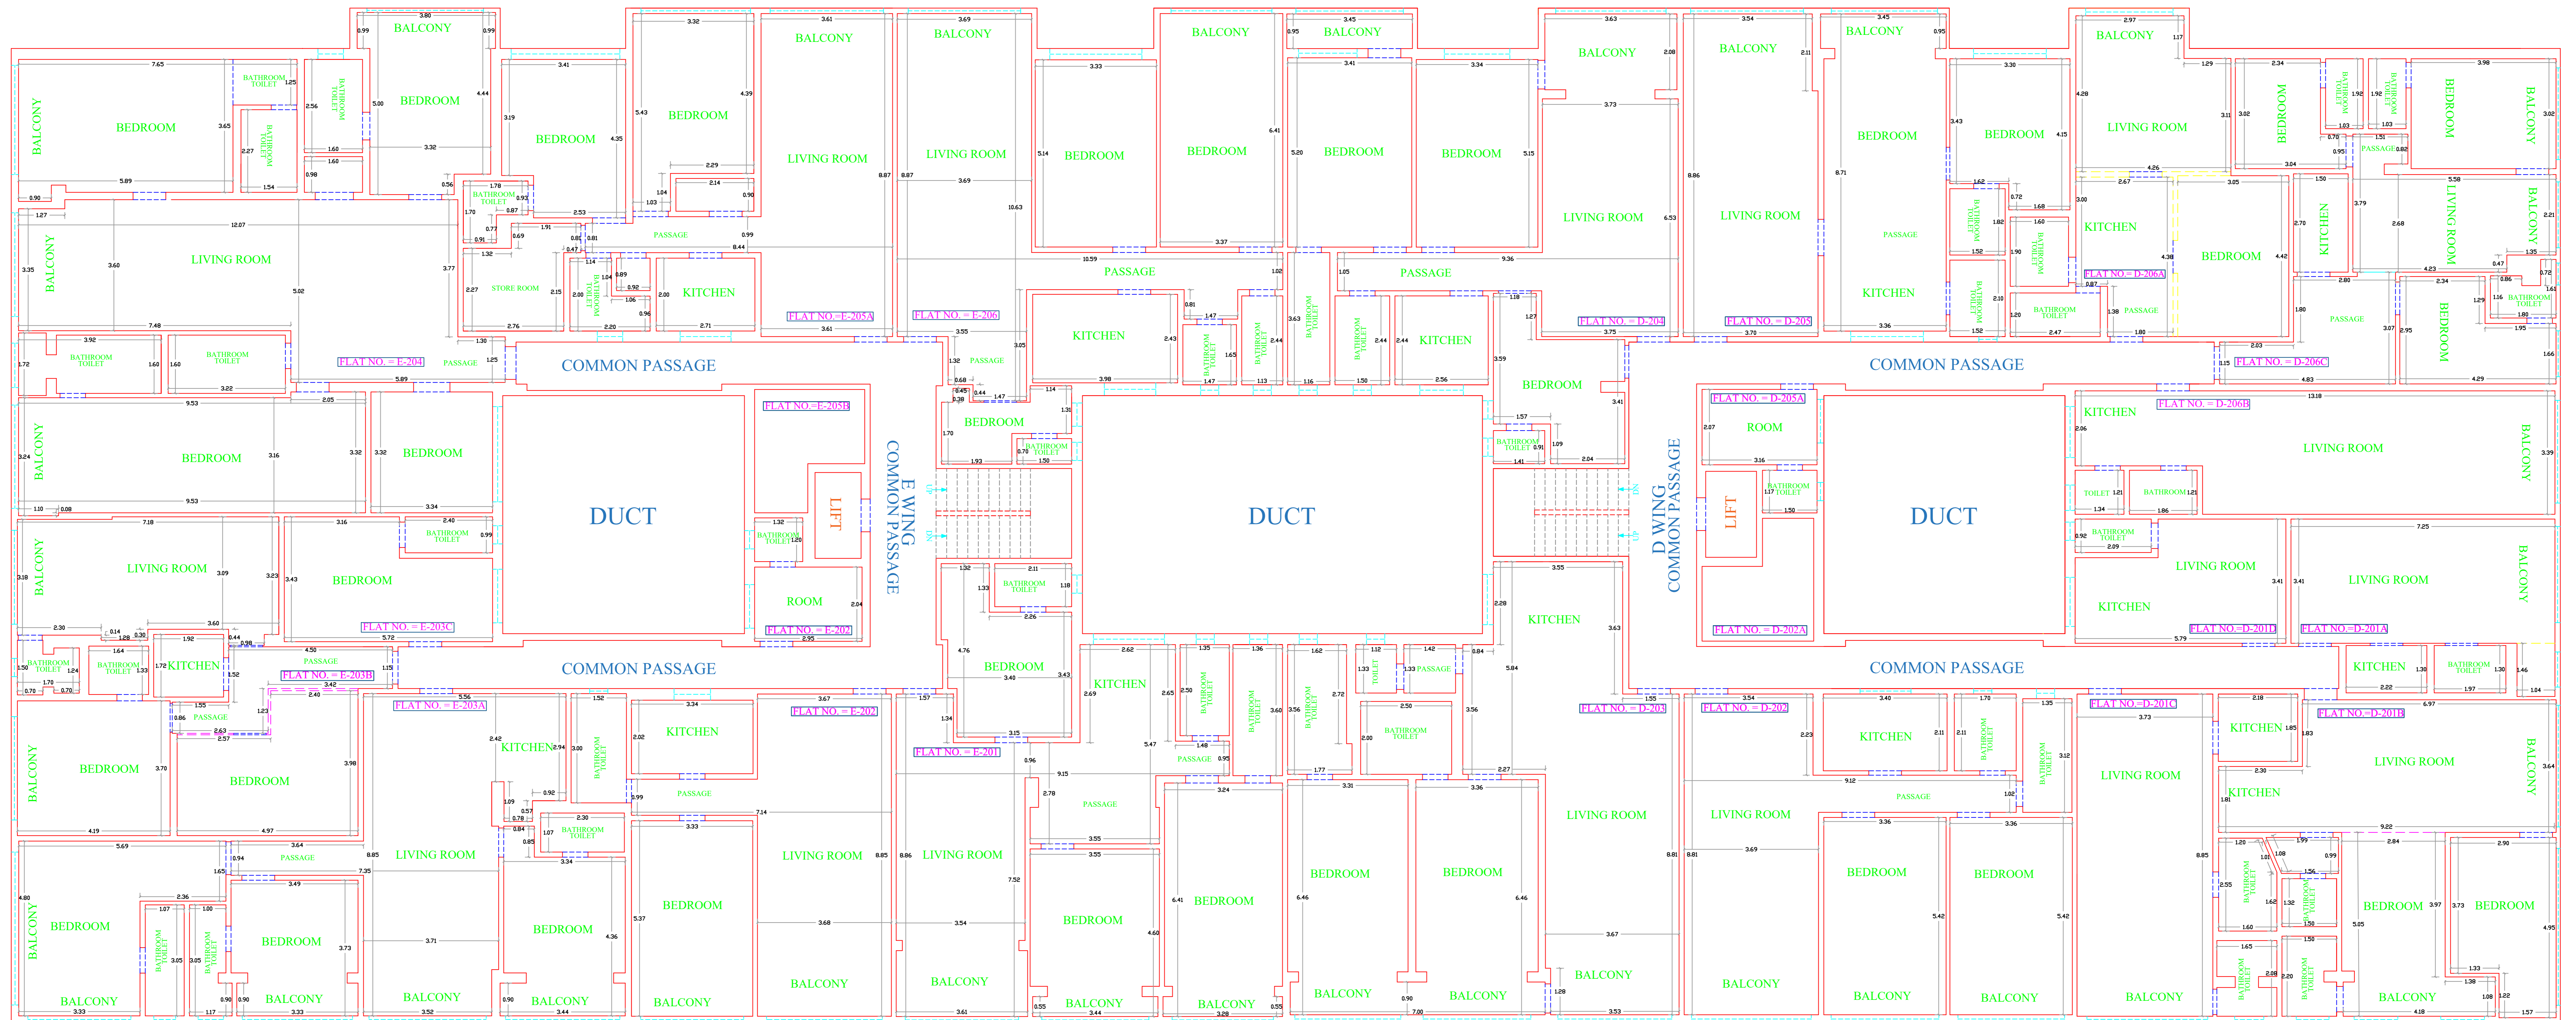

D WING 2 ND FLOOR		
FLAT NO.	USABLE CARPET AREA	
	IN SQ.MT.	IN SQ.FT.
D-201A	31.887	343.231
D-201B	65.645	706.602
D-201C	44.524	479.256
D-201D	19.453	209.392
D-202	89.813	966.747
D-202A		
D-203	109.364	1177.194
D-204	105.225	1132.641
D-205	80.684	868.482
D-205A	8.536	91.881
D-206A	48.247	519.330
D-206B	44.224	476.027
D-206C	67.519	726.774

E WING 2 ND FLOOR		
FLAT NO.	USABLE CARPET AREA	
	IN SQ.MT.	IN SQ.FT.
E-201	108.943	1172.662
E-202	73.46	790.723
E-203A	98.864	1064.172
E-203B	46.249	497.824
E-203C	44.82	482.442
E-204	155.352	1672.208
E-205A	88.544	953.077
E-206	105.378	1134.288

WALL ——— DOOR ———
 WINDOW ——— STAIRCASE ———
 WOODEN PARTITION(WALL) ———

NOTE:-
 1) ALL DIMENSION IN METER
 2) TOTAL CARPET AREA BY POLY LINE METHOD

SIMLA HOUSE,
 MALABAR HILL, GRANT ROAD (W),
 MUMBAI- 400026

DATE : 28-02-2026

DRAWING BY :-
 NILESH S. PATEL

SHARMA SURVEYOR
 A/302,ASHAPURA HERITAGE.,
 CHARKOP VILLAGE,
 KANDIVALI(W),MUMBAI-400067
 PHONE No. 9820083159