


WING - E 3 RD FLOOR PLAN

WING - D 3 RD FLOOR PLAN

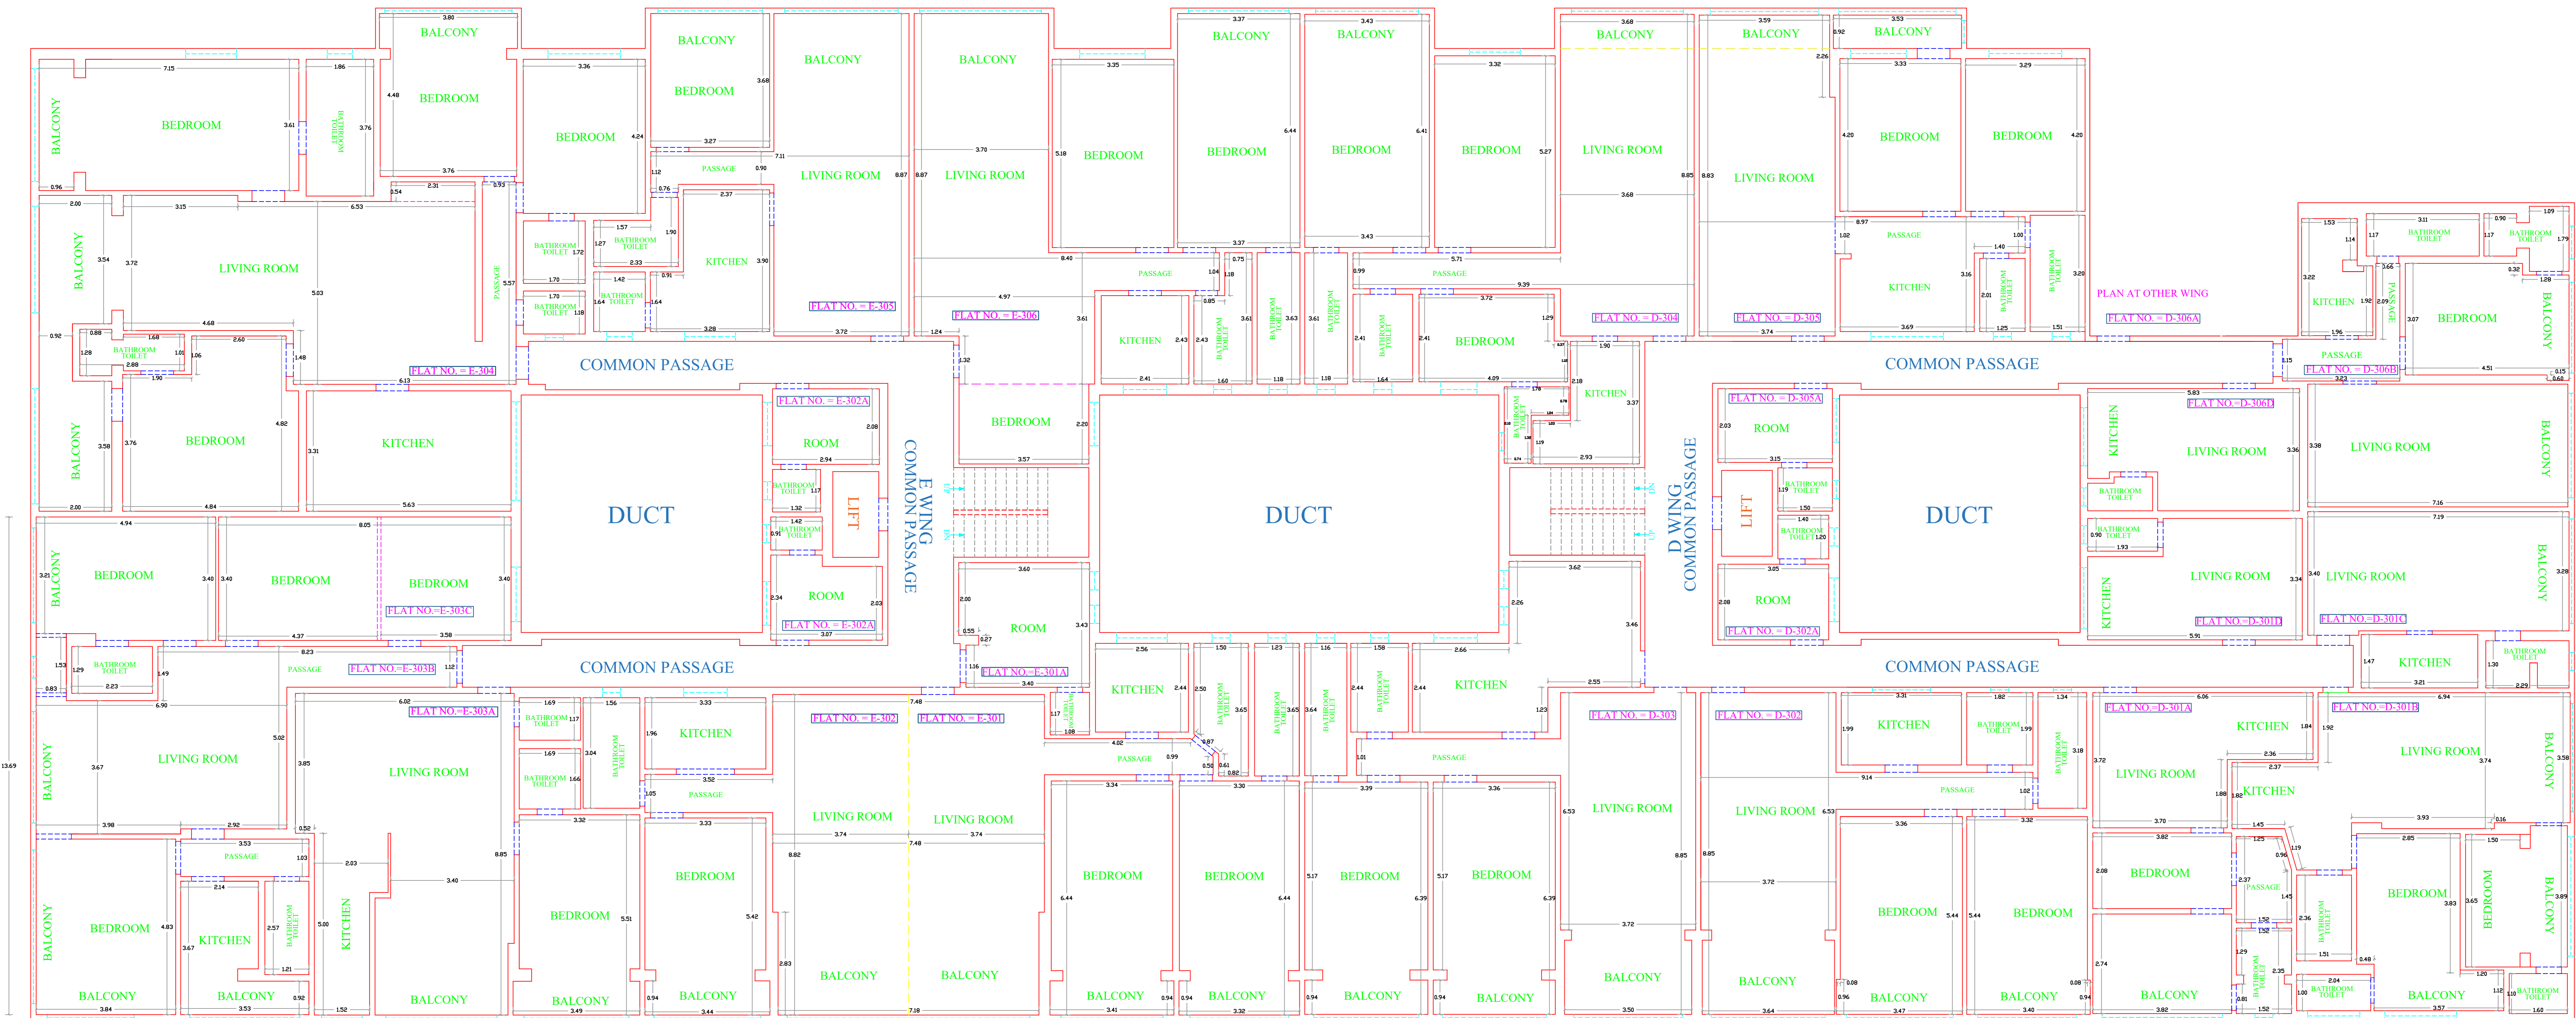

D WING 3 RD FLOOR		
FLAT NO.	USABLE CARPET AREA	
	IN SQ.MT.	IN SQ.FT.
D-301A	44.187	475.628
D-301B	64.507	694.353
D-301C	31.81	342.402
D-301D	19.532	210.242
D-302	89.993	968.684
D-302A	8.264	88.953
D-303	110.026	1184.319
D-304	106.255	1143.728
D-305	85.096	915.973
D-305A	8.419	90.622
D-306A	75.998	818.042
D-306B	56.073	603.569
D-306D	19.405	208.875

E WING 3 RD FLOOR		
FLAT NO.	USABLE CARPET AREA	
	IN SQ.MT.	IN SQ.FT.
E-301	95.98	1033.128
E-301A	13.473	145.023
E-302	65.964	710.036
E-302A	16.096	173.257
E-303A	73.173	787.635
E-303B	70.682	760.821
E-303C	48.391	520.880
E-304	178.364	1919.910
E-305	65.301	702.899
E-306	106.741	1148.960

WALL ——— DOOR ———
 WINDOW ——— STAIRCASE ———
 WOODEN PARTITION(WALL) ———

NOTE:-
 1) ALL DIMENSION IN METER
 2) TOTAL CARPET AREA BY POLY LINE METHOD

SIMLA HOUSE,
 MALABAR HILL, GRANT ROAD (W),
 MUMBAI- 400026

DATE : 28-02-2026

DRAWING BY :-

NILESH S. PATEL

SHARMA SURVEYOR
 A/302, ASHAPURA HERITAGE.,
 CHARKOP VILLAGE,
 KANDIVALI (W), MUMBAI-400067
 PHONE No. 9820083159