


WING - E 4 TH FLOOR PLAN

WING - D 4 TH FLOOR PLAN

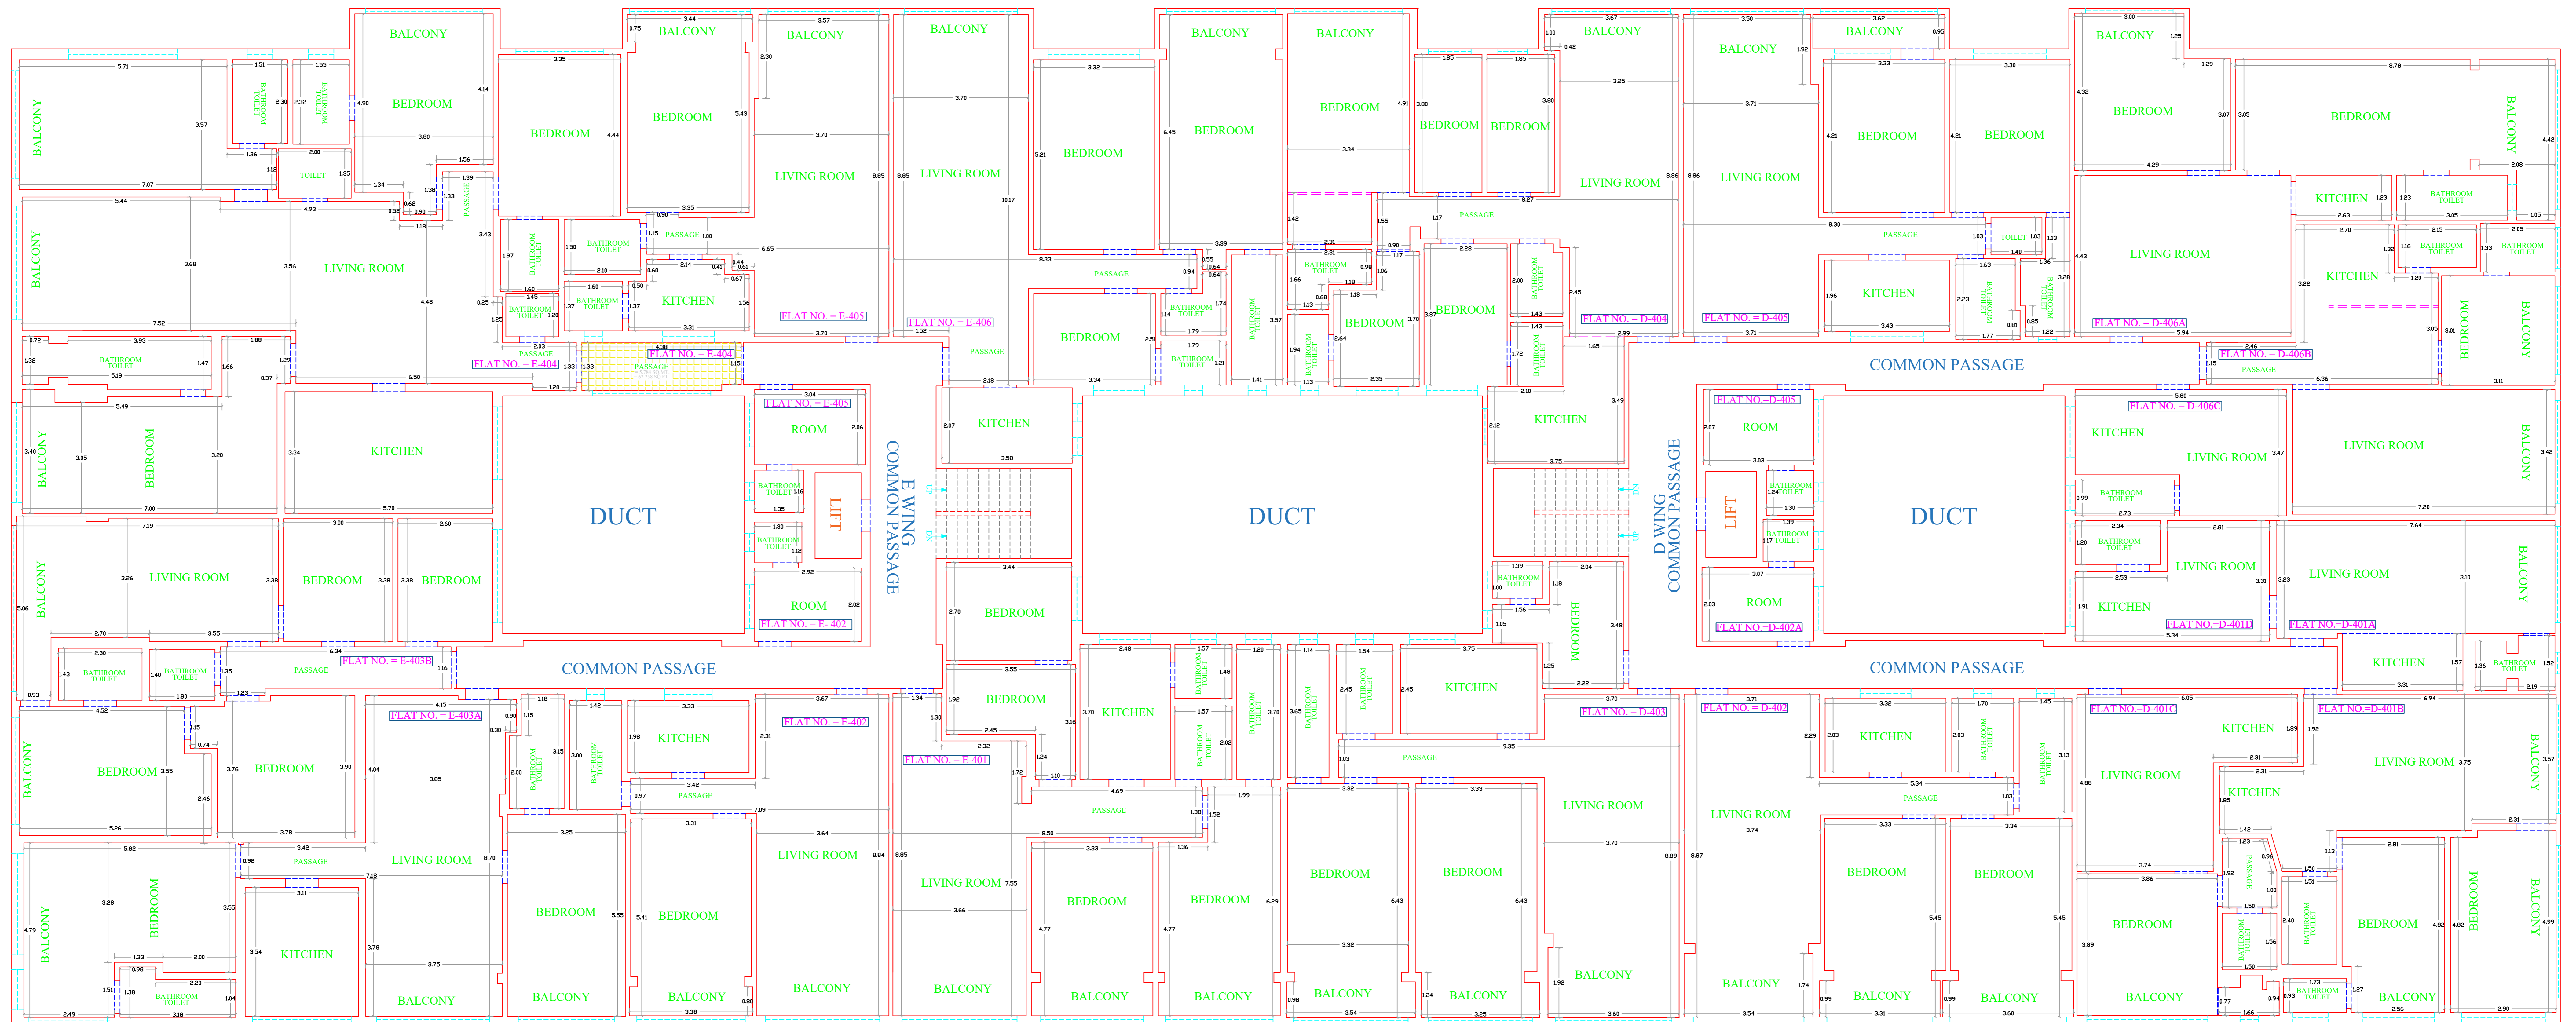

| D WING 4 TH FLOOR | | |
|----------------------|--------------------|-----------|
| FLAT NO. | USABLE CARPET AREA | |
| | IN SQ.MT. | IN SQ.FT. |
| D-401A | 32.294 | 347.612 |
| D-401B | 65.117 | 700.919 |
| D-401C | 44.679 | 480.924 |
| D-401D | 17.121 | 184.290 |
| D-402 | 90.092 | 969.750 |
| D-402A | 8.092 | 87.102 |
| D-403 | 109.687 | 1180.670 |
| D-404 | 106.284 | 1144.040 |
| D-405 | 93.164 | 1002.817 |
| D-406A | 78.907 | 849.354 |
| D-406B | 58.104 | 625.431 |
| D-406C | 19.818 | 213.320 |

| E WING 4 TH FLOOR | | |
|----------------------|--------------------|-----------|
| FLAT NO. | USABLE CARPET AREA | |
| | IN SQ.MT. | IN SQ.FT. |
| E-401 | 108.37 | 1166.494 |
| E-402 | 72.582 | 781.272 |
| E-403A | 98.153 | 1056.518 |
| E-403B | 92.165 | 992.064 |
| E-404 | 180.658 | 1944.602 |
| E-404(PASSAGE) | 5.784 | 62.258 |
| E-405 | 73.817 | 794.566 |
| E-406 | 105.776 | 1138.572 |

WALL ——— DOOR - - - - -
 WINDOW - - - - - STAIRCASE - - - - -
 WOODEN PARTITION(WALL) - - - - -

NOTE:-
 1) ALL DIMENSION IN METER
 2) TOTAL CARPET AREA BY POLY LINE METHOD

SIMLA HOUSE,
 MALABAR HILL, GRANT ROAD (W),
 MUMBAI- 400026

DATE : 28-02-2026

DRAWING BY :-

NILESH S. PATEL

SHARMA SURVEYOR
 A/302,ASHAPURA HERITAGE,
 CHARKOP VILLAGE,
 KANDIVALI(W),MUMBAI-400067
 PHONE No. 9820083159