


# WING - E 5 TH FLOOR PLAN

# WING - D 5 TH FLOOR PLAN

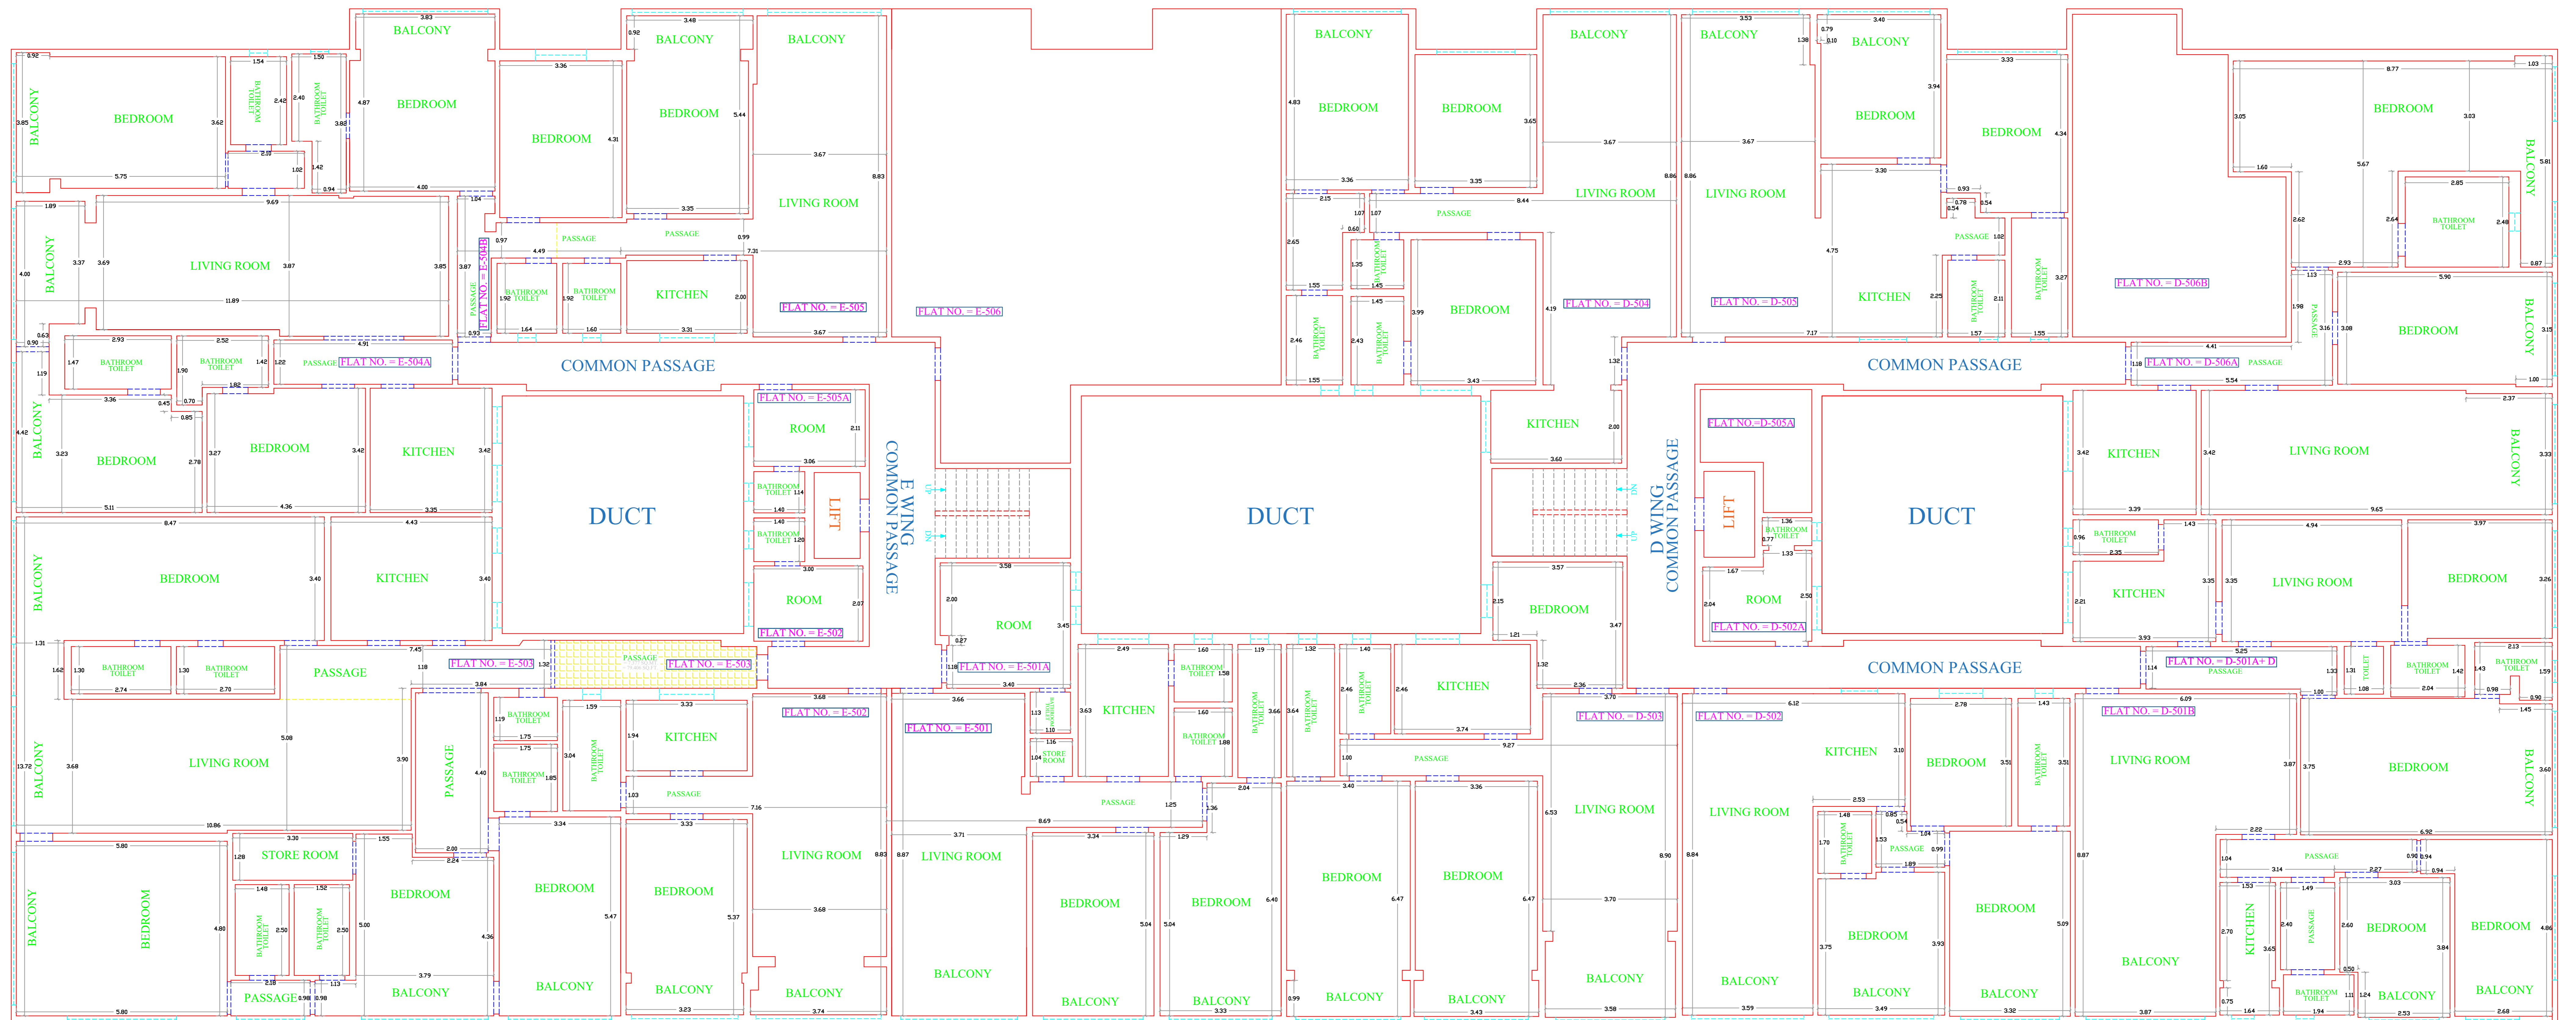

D WING 5 TH FLOOR		
FLAT NO.	USABLE CARPET AREA	
	IN SQ.MT.	IN SQ.FT.
D-501A/D	82.634	889.472
D-501B	85.355	918.761
D-502	90.334	972.355
D-502A	7.996	86.068
D-503	110.788	1192.522
D-504	105.18	1132.157
D-505	86.893	935.316
D-505A		
D-506A	116.016	1248.796
D-506B		

E WING 5 TH FLOOR		
FLAT NO.	USABLE CARPET AREA	
	IN SQ.MT.	IN SQ.FT.
E-501	96.178	1035.259
E-501A	13.521	145.540
E-502	73.806	794.447
E-503	197.663	2127.644
E-503(PASSAGE)	7.377	79.406
E-504A	129.744	1396.564
E-504B	47.584	512.194
E-505	74.187	798.548
E-506		

NOTE:-  
1) ALL DIMENSION IN METER  
2) TOTAL CARPET AREA BY POLY LINE METHOD

SIMLA HOUSE,  
MALABAR HILL, GRANT ROAD (W),  
MUMBAI- 400026

WALL ——— DOOR ———  
WINDOW ——— STAIRCASE ———  
WOODEN PARTITION(WALL) ———

DATE : 28-02-2026

DRAWING BY :-

NILESH S. PATEL

SHARMA SURVEYOR  
A/302,ASHAPURA HERITAGE.,  
CHARKOP VILLAGE,  
KANDIVALI(W),MUMBAI-400067  
PHONE No. 9820083159