


WING - E 6 TH FLOOR PLAN

WING - D 6 TH FLOOR PLAN

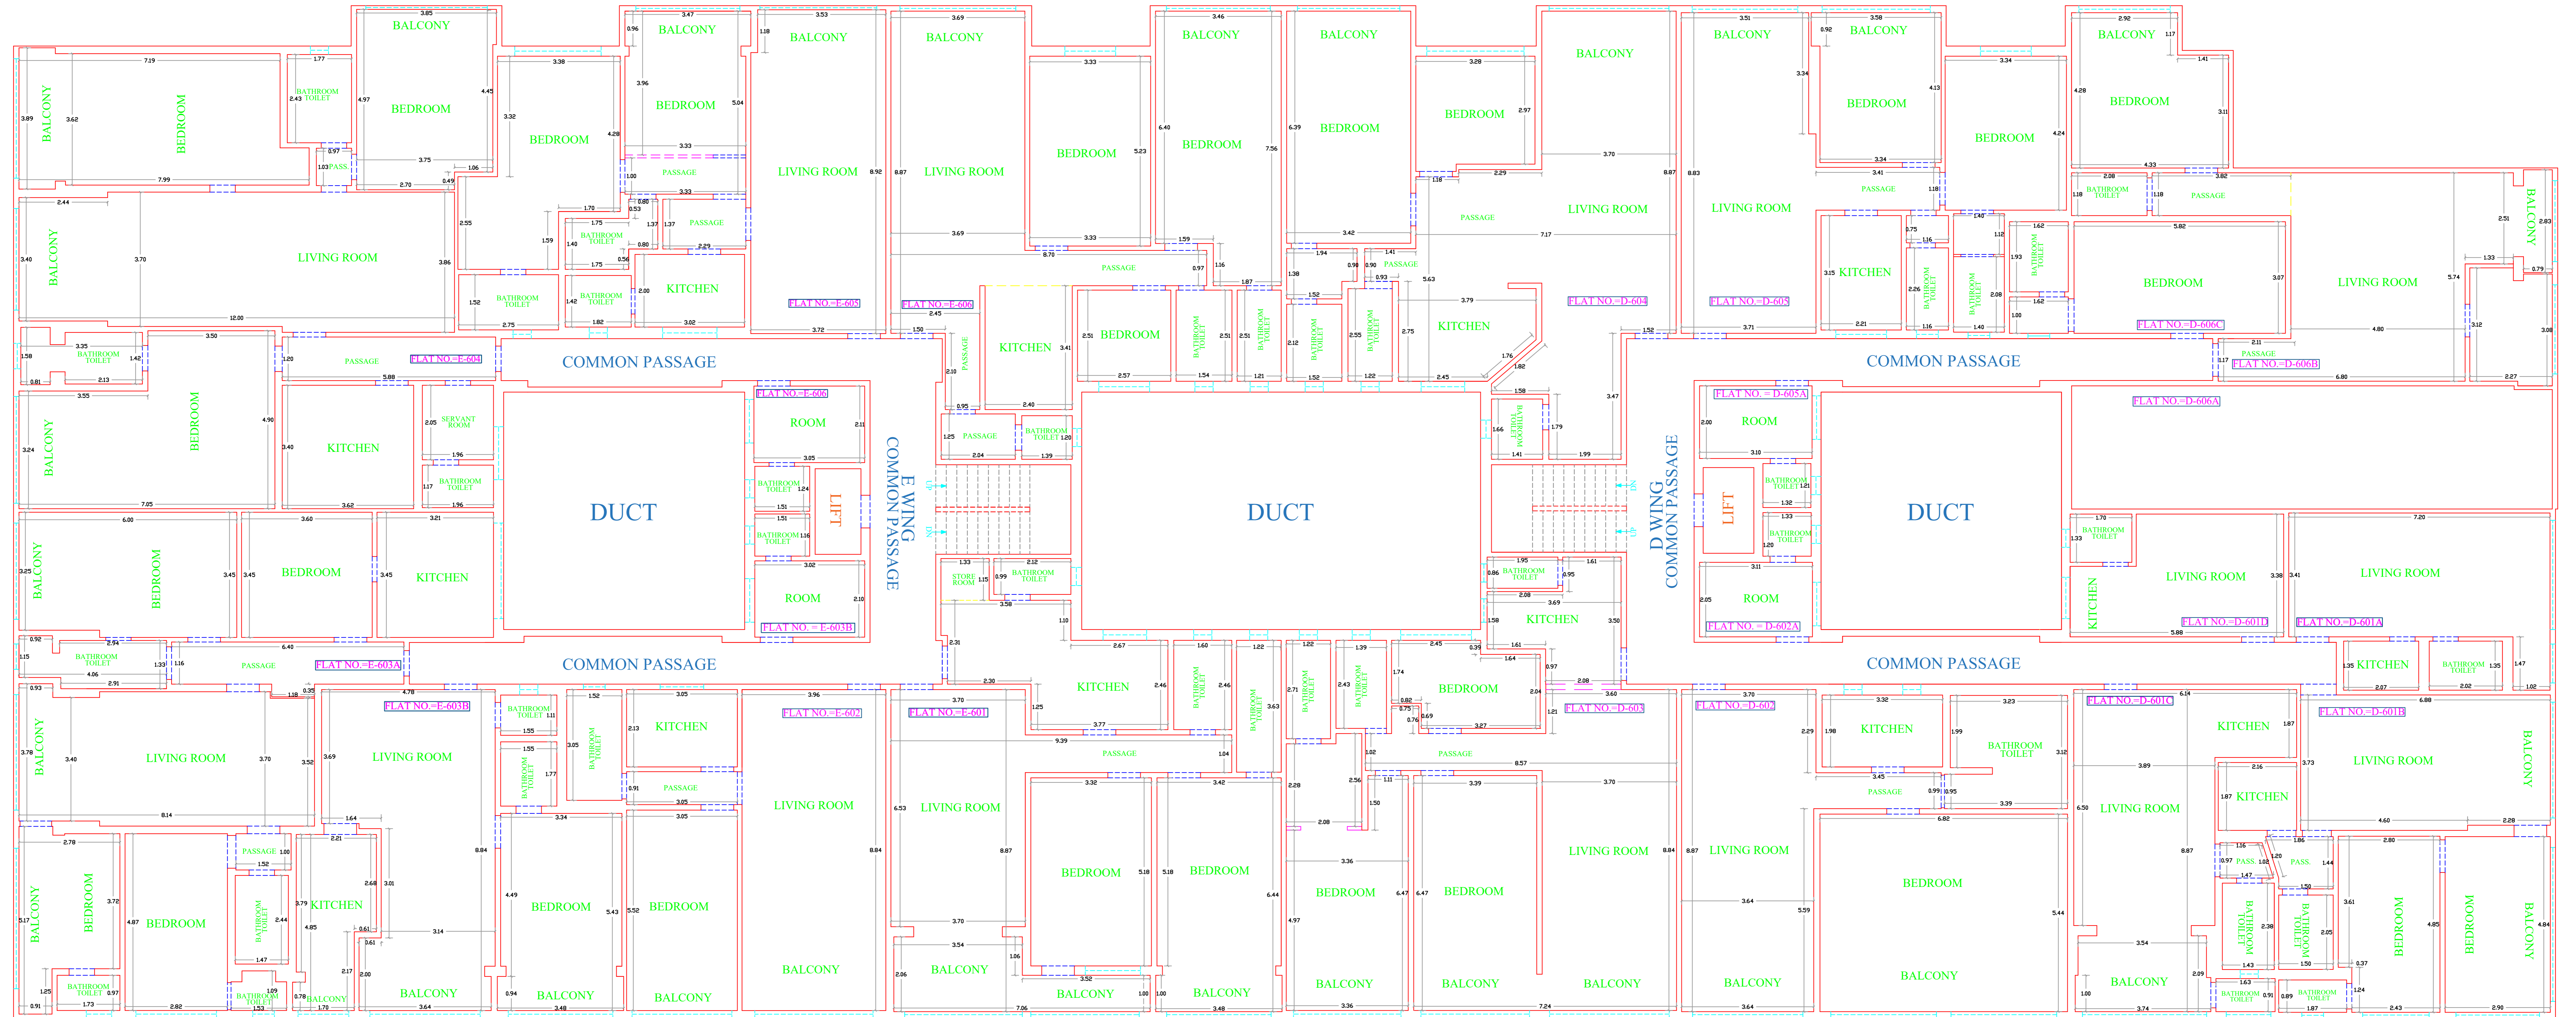

D WING 6 TH FLOOR			
FLAT NO.	USABLE CARPET AREA		
	IN SQ.MT.	IN SQ.FT.	
D-601A	31.857	342.908	
D-601B	64.837	697.905	
D-601C	44.424	478.179	
D-601D	19.726	212.330	
D-602	90.089	969.717	
D-602A	8.226	88.544	
D-603	111.081	1195.675	
D-604	106.405	1145.343	
D-605	80.098	862.174	
D-605A	8.03	86.434	
D-606A			
D-606B	43.239	465.424	
D-606C	47.041	506.349	

E WING 6 TH FLOOR		
FLAT NO.	USABLE CARPET AREA	
	IN SQ.MT.	IN SQ.FT.
E-601	110.049	1184.567
E-602	66.345	714.137
E-603A	121.485	1307.664
E-603B	76.095	819.086
E-604	155.197	1670.540
E-605	90.167	970.557
E-606	114.887	1236.643

NOTE:-
1) ALL DIMENSION IN METER
2) TOTAL CARPET AREA BY POLY LINE METHOD

SIMLA HOUSE,
MALABAR HILL, GRANT ROAD (W),
MUMBAI- 400026

WALL ——— DOOR ———
WINDOW ——— STAIRCASE ———
WOODEN PARTITION(WALL) ———

DATE : 28-02-2026 DRAWING BY :-
NILESH S. PATEL

SHARMA SURVEYOR
A/302, ASHAPURA HERITAGE.,
CHARKOP VILLAGE,
KANDIVALI(W), MUMBAI-400067
PHONE No. 9820083159