
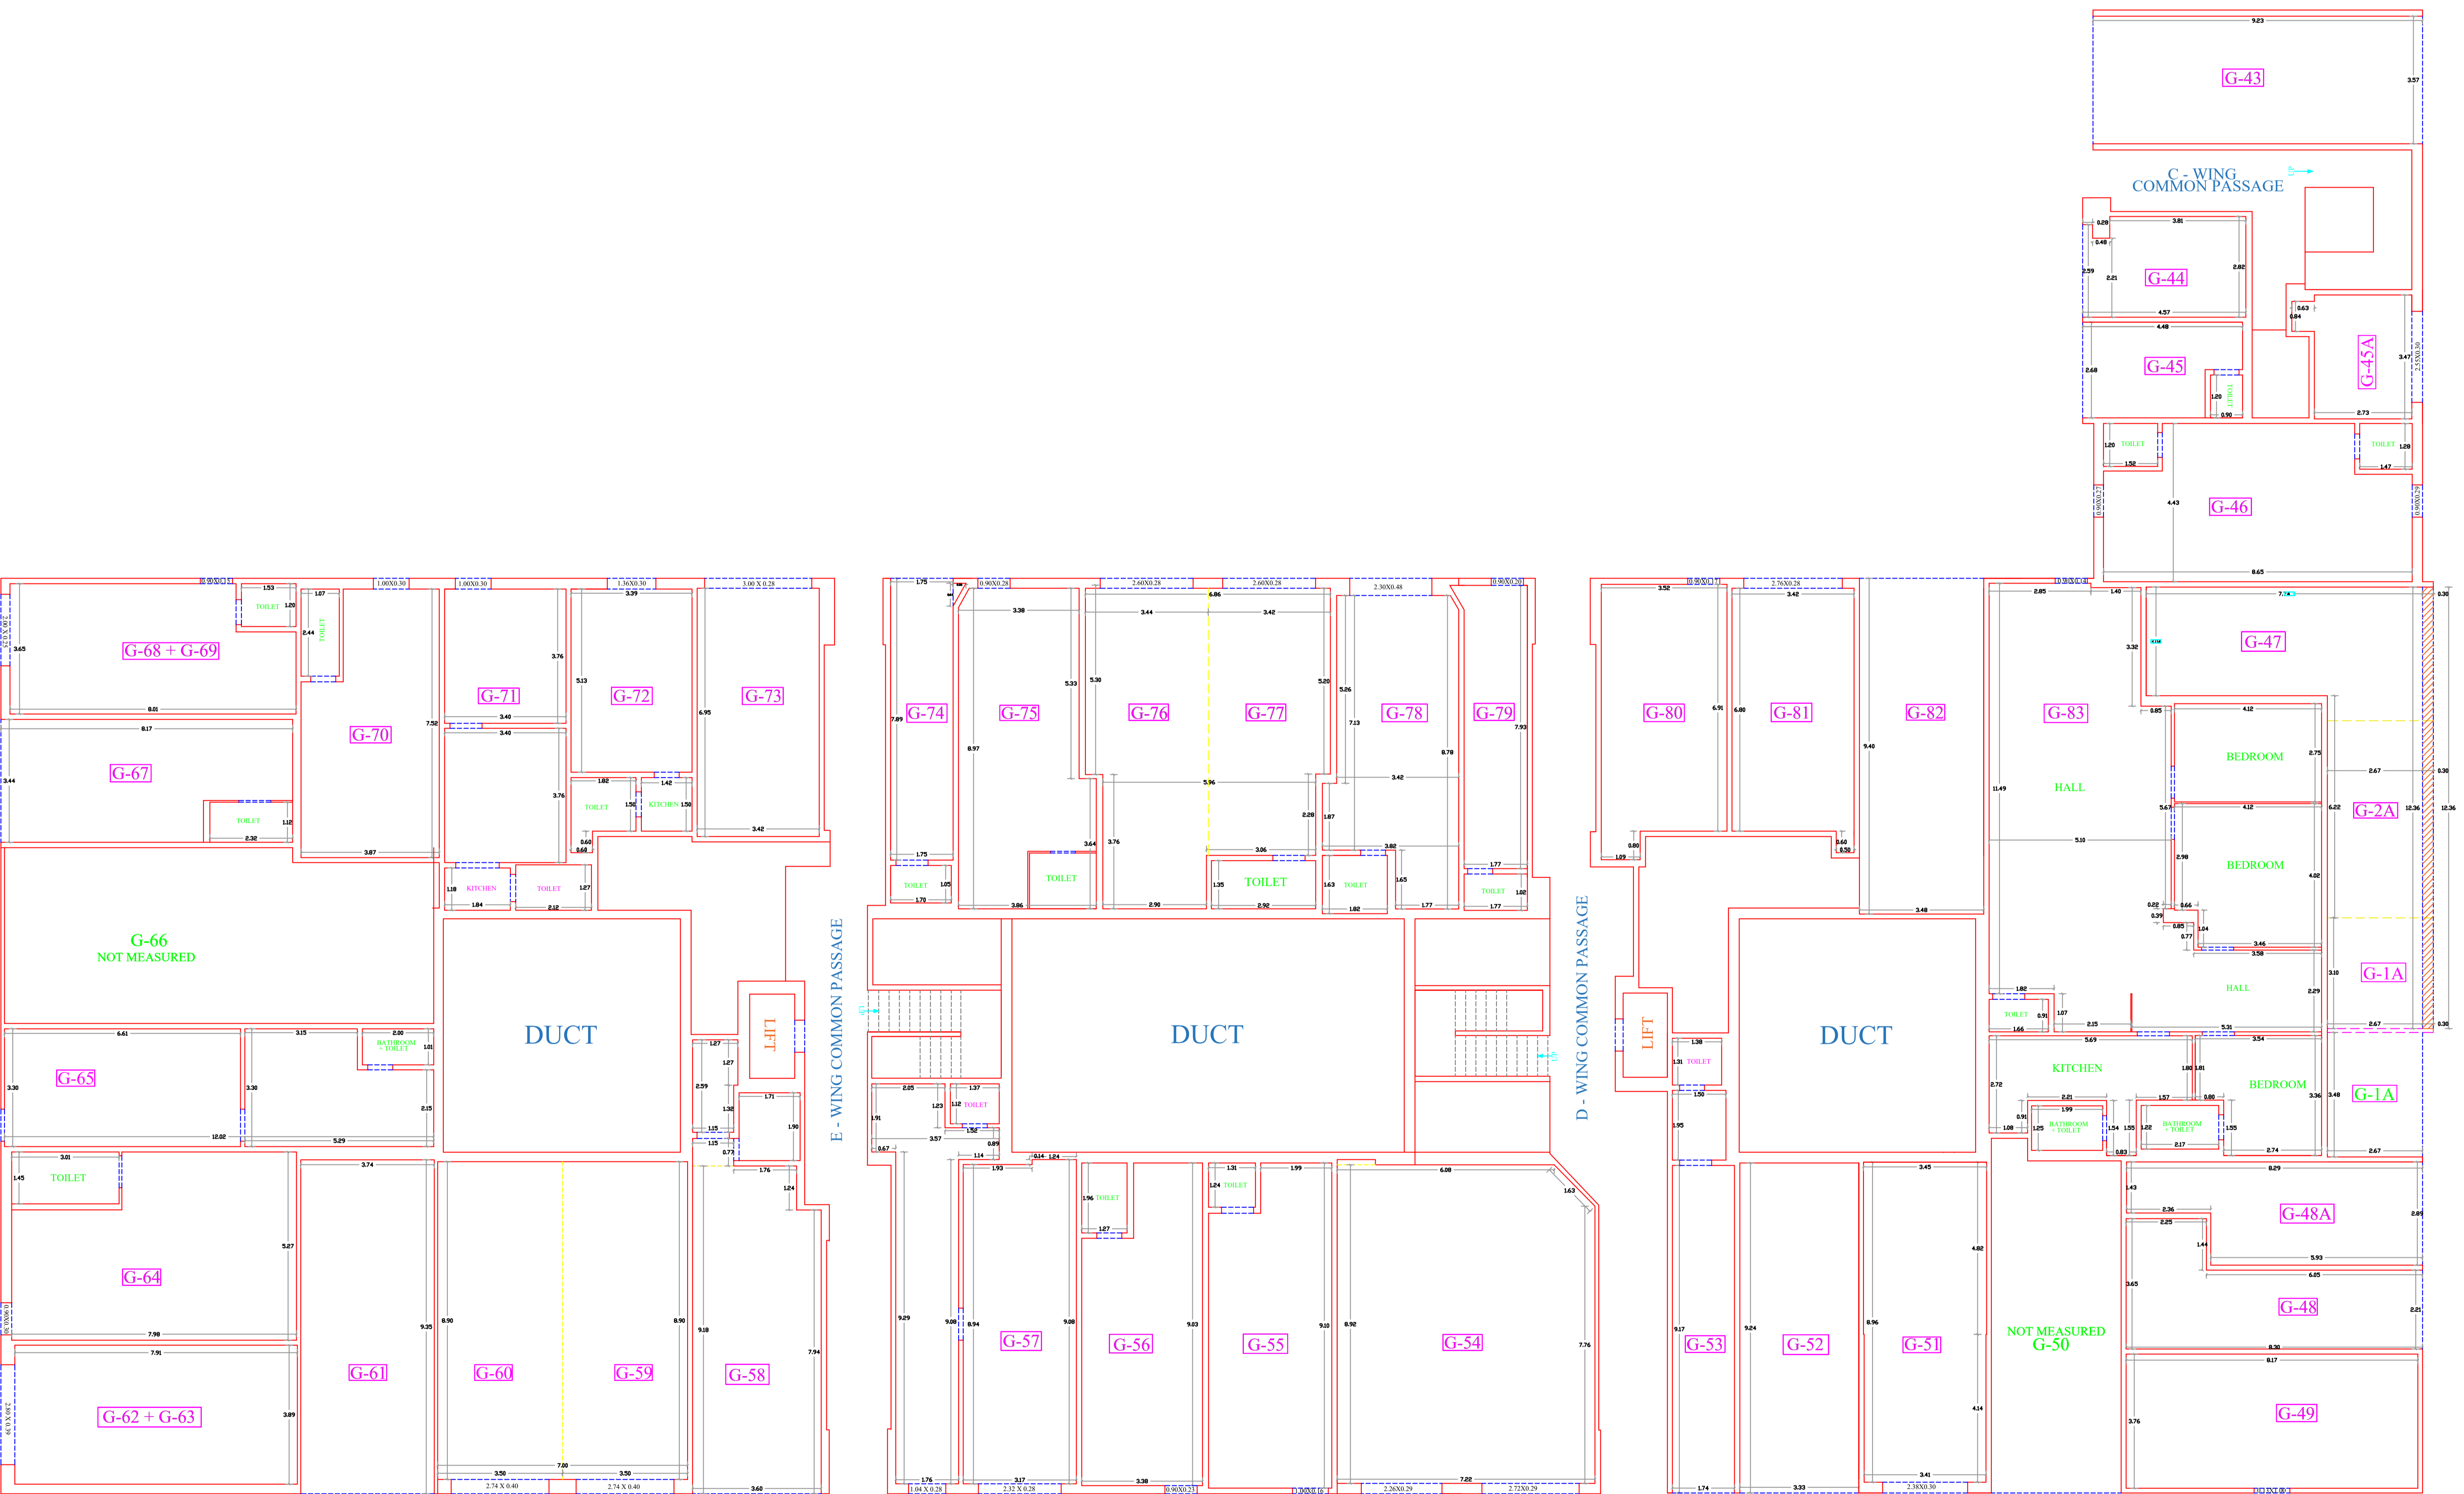


GROUND FLOOR PLAN

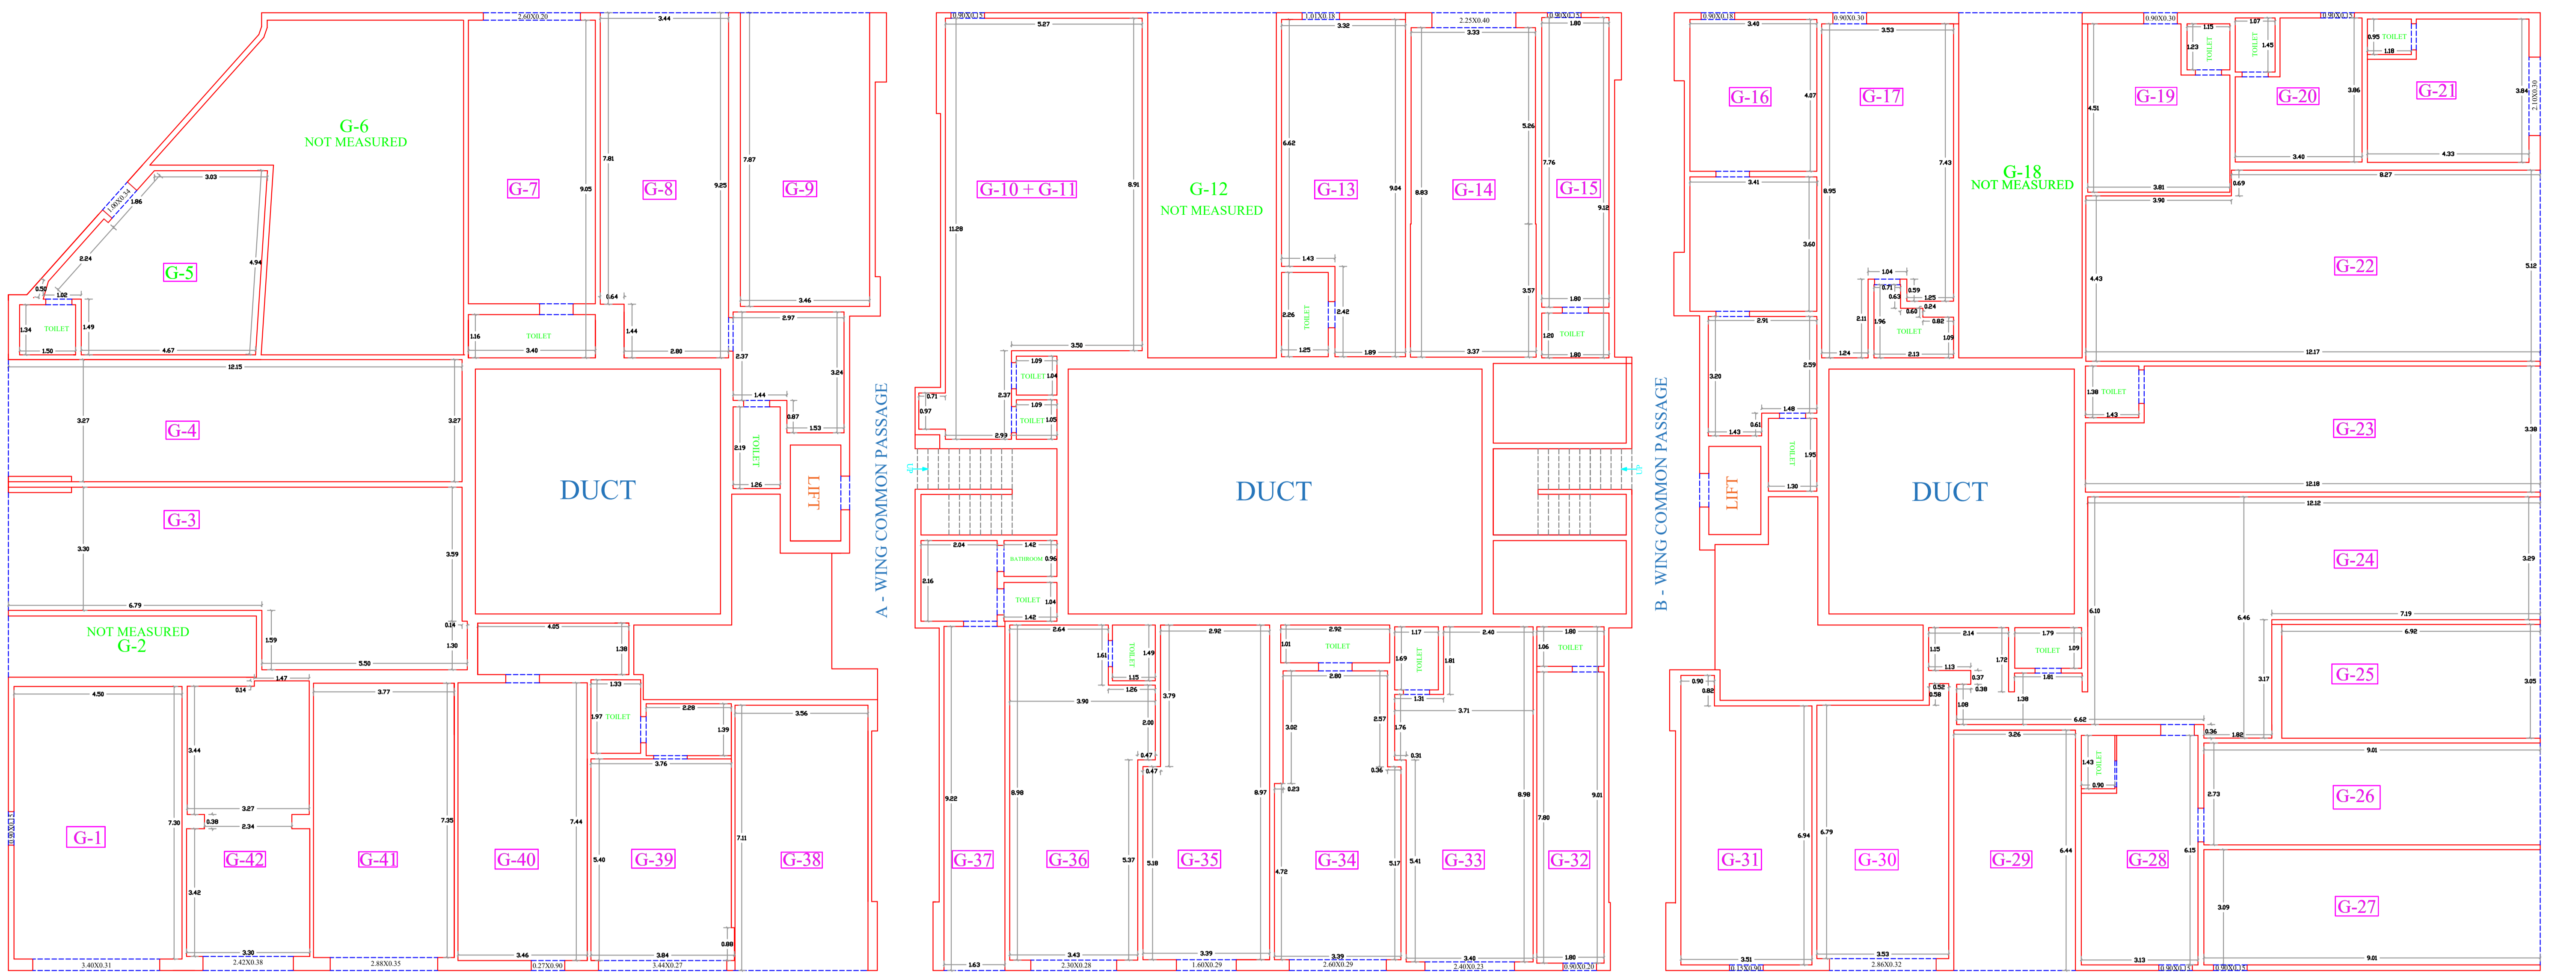

AREA STATEMENT OF GARAGE (SIMLA HOUSE)				
GARAGE NO.	CARPET AREA WITH OUT INTERNAL WALL		CARPET AREA WITH INTERNAL WALL	
	SQ.MT.	SQ.FT.	SQ.MT.	SQ.FT.
G-1	33.904	364.943	33.904	364.943
G-2	48.799	525.272	48.799	525.272
G-3	39.73	427.653	39.73	427.653
G-4	25.409	273.502	25.157	270.789
G-5	31.287	336.773	30.562	328.969
G-6	42.544	457.943	42.252	454.800
G-7	27.23	293.103	27.23	293.103
G-10+11	54.858	590.491	54.527	586.928
G-12	30.193	324.029	29.683	319.507
G-14	30.447	327.732	30.447	327.732
G-15	16.533	177.961	16.357	176.066
G-16	38.231	411.512	37.543	404.112
G-17	31.86	342.941	30.938	333.016
G-19	17.453	187.864	17.17	184.817
G-20	13.222	142.321	12.968	139.587

GARAGE NO.	CARPET AREA WITH OUT INTERNAL WALL		CARPET AREA WITH INTERNAL WALL	
	SQ.MT.	SQ.FT.	SQ.MT.	SQ.FT.
G-21	17.257	185.754	17.054	183.569
G-22	59.619	641.738	59.619	641.738
G-23	41.118	442.594	40.831	439.504
G-24	64.369	692.867	63.520	683.826
G-25	21.106	227.184	21.106	227.184
G-26	24.597	264.762	24.597	264.762
G-27	27.976	301.113	27.976	301.113
G-28	19.808	213.213	19.482	209.704
G-29	20.944	225.441	20.944	225.441
G-30	25.185	271.091	25.185	271.091
G-31	25.232	271.597	25.232	271.597
G-32	16.398	176.508	16.233	174.732
G-33	32.191	346.503	31.88	343.156
G-34	28.928	311.880	28.517	306.956
G-35	29.079	313.006	29.079	313.006
G-36	33.13	356.611	32.892	354.049
G-37	23.128	248.949	22.658	243.890
G-38	25.311	272.447	25.311	272.447
G-39	27.719	298.367	27.278	293.630
G-40	32.219	346.805	31.772	341.993
G-41	28.717	309.109	28.717	309.109
G-34+35+41	86.724	933.497	86.313	929.073

GARAGE NO.	CARPET AREA WITH OUT INTERNAL WALL		CARPET AREA WITH INTERNAL WALL	
	SQ.MT.	SQ.FT.	SQ.MT.	SQ.FT.
G-42	24.549	264.245	24.549	264.245
G-43	32.991	355.115	32.991	355.115
G-44	12.712	136.831	12.712	136.831
G-45	12.006	129.232	11.774	126.735
G-45A	10.767	115.895	10.767	115.895
G-46	38.806	417.707	38.22	411.400
G-47	25.388	273.276	25.388	273.276
G-47 (EXTRA)	1.132	12.184	1.132	12.184
2A	14.723	158.478	14.723	158.478
G-2A (EXTRA)	1.671	17.986	1.671	17.986
G-1A	17.851	192.148	17.851	192.148
G-1A (EXTRA)	0.938	10.096	0.938	10.096
G-48A	20.512	220.791	20.512	220.791
G-48	21.583	232.319	21.583	232.319
G-49	30.839	331.950	30.839	331.950
G-50	31.467	338.710	31.467	338.710
G-51	30.764	331.143	30.764	331.143
G-52	21.121	225.346	20.928	225.268
G-54	65.347	703.395	65.347	703.395
G-55	31.565	339.765	31.283	336.730
G-56	30.737	330.853	30.272	325.847
G-57	54.185	583.248	52.721	567.488
G-58	40.23	433.085	39.707	427.406
G-59	32.335	348.053	32.335	348.053
G-60	32.157	346.137	32.157	346.137

GARAGE NO.	CARPET AREA WITH OUT INTERNAL WALL		CARPET AREA WITH INTERNAL WALL	
	SQ.MT.	SQ.FT.	SQ.MT.	SQ.FT.
G-61	34.949	376.191	34.949	376.191
G-62+G-63	31.861	342.951	31.861	342.951
G-64	42.298	455.295	41.732	449.203
G-65	39.756	427.933	39.125	421.415
G-66	28.105	302.522	27.823	299.486
G-68+G-69	29.88	321.628	29.553	318.108
G-70	29.402	316.483	29.057	312.769
G-71	31.78	342.079	31.161	335.417
G-72	23.752	255.666	23.229	250.036
G-73	24.609	264.891	24.609	264.891
G-74	15.963	171.825	15.843	170.534
G-75	32.25	347.139	31.11	334.868
G-76	29.682	319.497	29.682	319.497
G-77	29.735	320.067	29.445	316.945
G-78	32.729	352.294	32.182	346.407
G-79	16.423	176.777	16.262	175.044
G-80	25.348	272.845	25.348	272.845
G-81	24.329	261.877	24.329	261.877
G-82	32.712	352.111	32.712	352.111
G-83	130.445	1404.109	126.942	1366.403

WALL: ——— DOOR: - - - -
 EXTRA COVERED AREA (NOT COUNT IN CARPET AREA): [Hatched Box]
 SHARMA SURVEYOR
 A/302, ASHPURA HERITAGE,
 CHARKOP VILLAGE,
 KANDIVALI(W), MUMBAI-400067
 PHONE No. 9820083159

NOTE:-
 1) ALL DIMENSION IN METER
 2) TOTAL CARPET AREA BY POLY LINE METHOD

SIMLA HOUSE,
 MALABAR HILL, GRANT ROAD (W),
 MUMBAI-400026

DATE : 27-02-2026

DRAWING BY :-
 NILESH S. PATEL